


Site Plan

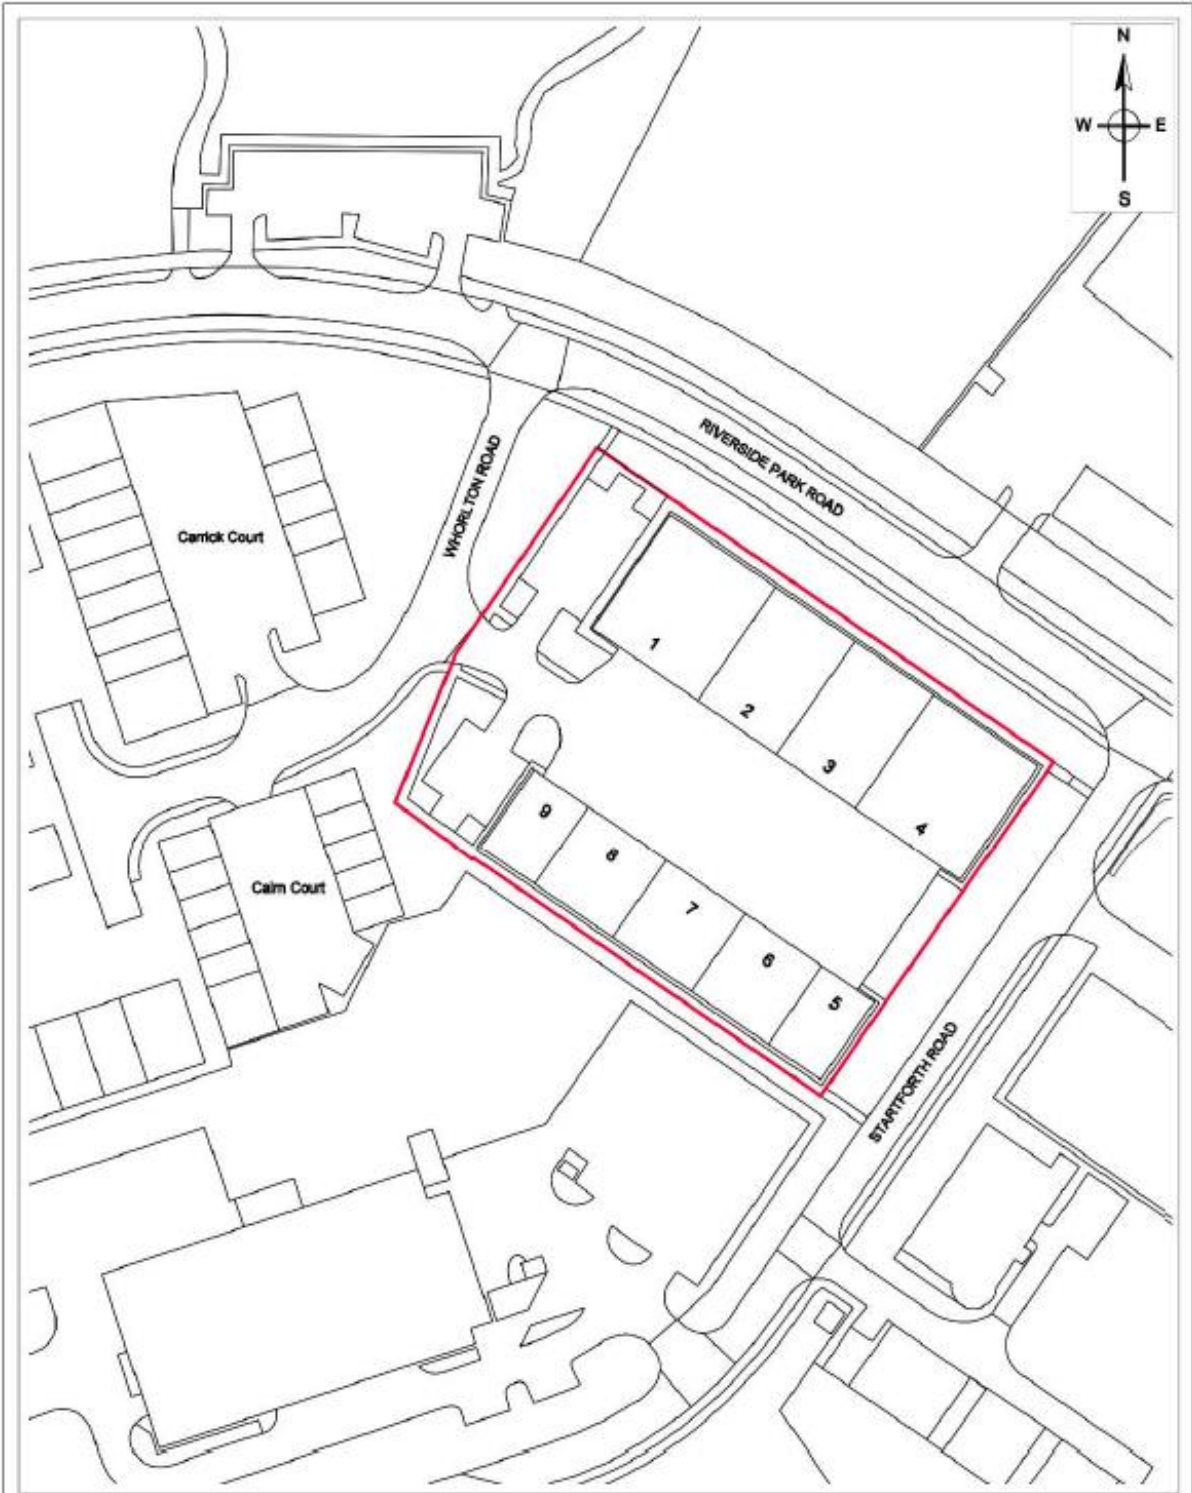

TIM WAKE VALUATION & ESTATES

WHORLTON ROAD IND. ESTATE
RIVERSIDE PARK
MIDDLESBROUGH

Scale:	1:1250
Date:	11th NOVEMBER 15
Drawn:	JMS
Org No:	VAL 5687