


Site Plan

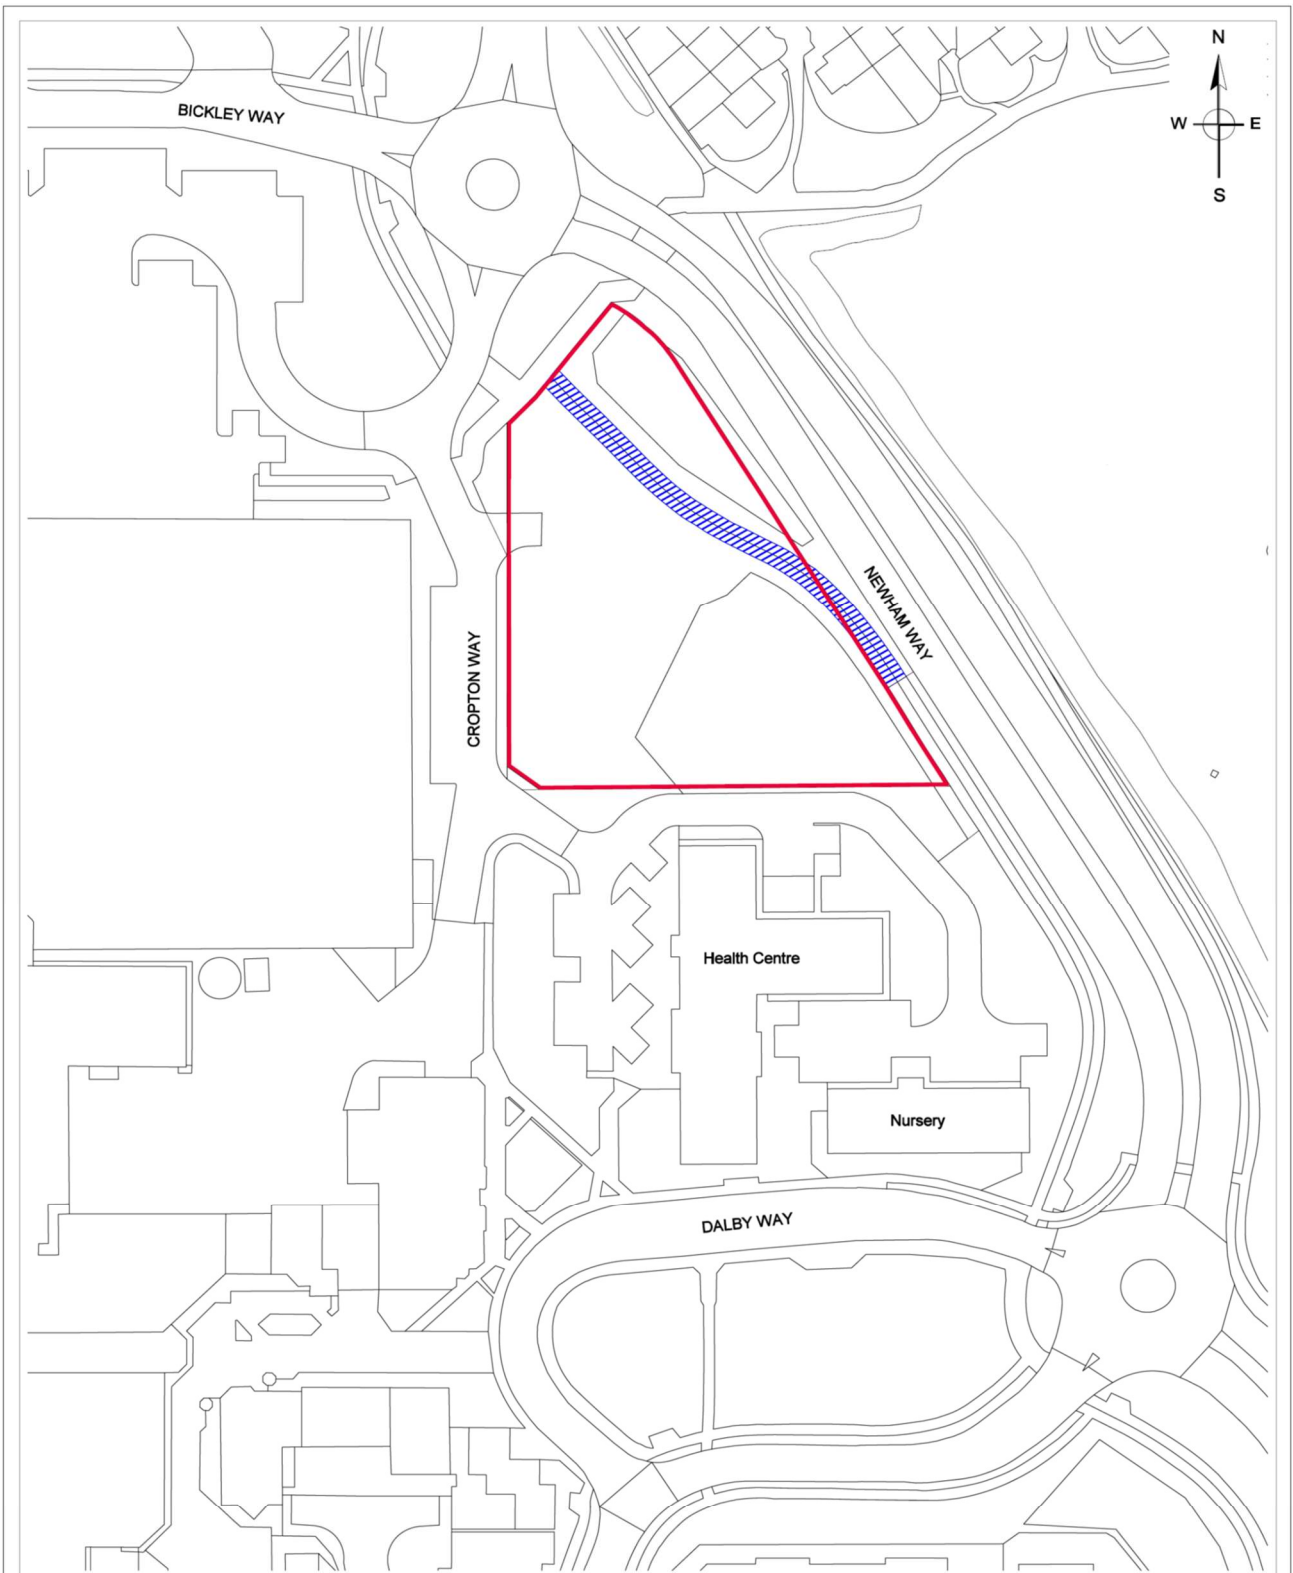

TIM WAKE VALUATION & ESTATES

SITE L  
COULBY NEWHAM  
MIDDLESBROUGH

Scale:	1:1250
Date:	8th SEPTEMBER 17
Drawn:	JMS
Drg No:	VAL 4983 H