


Site Plan

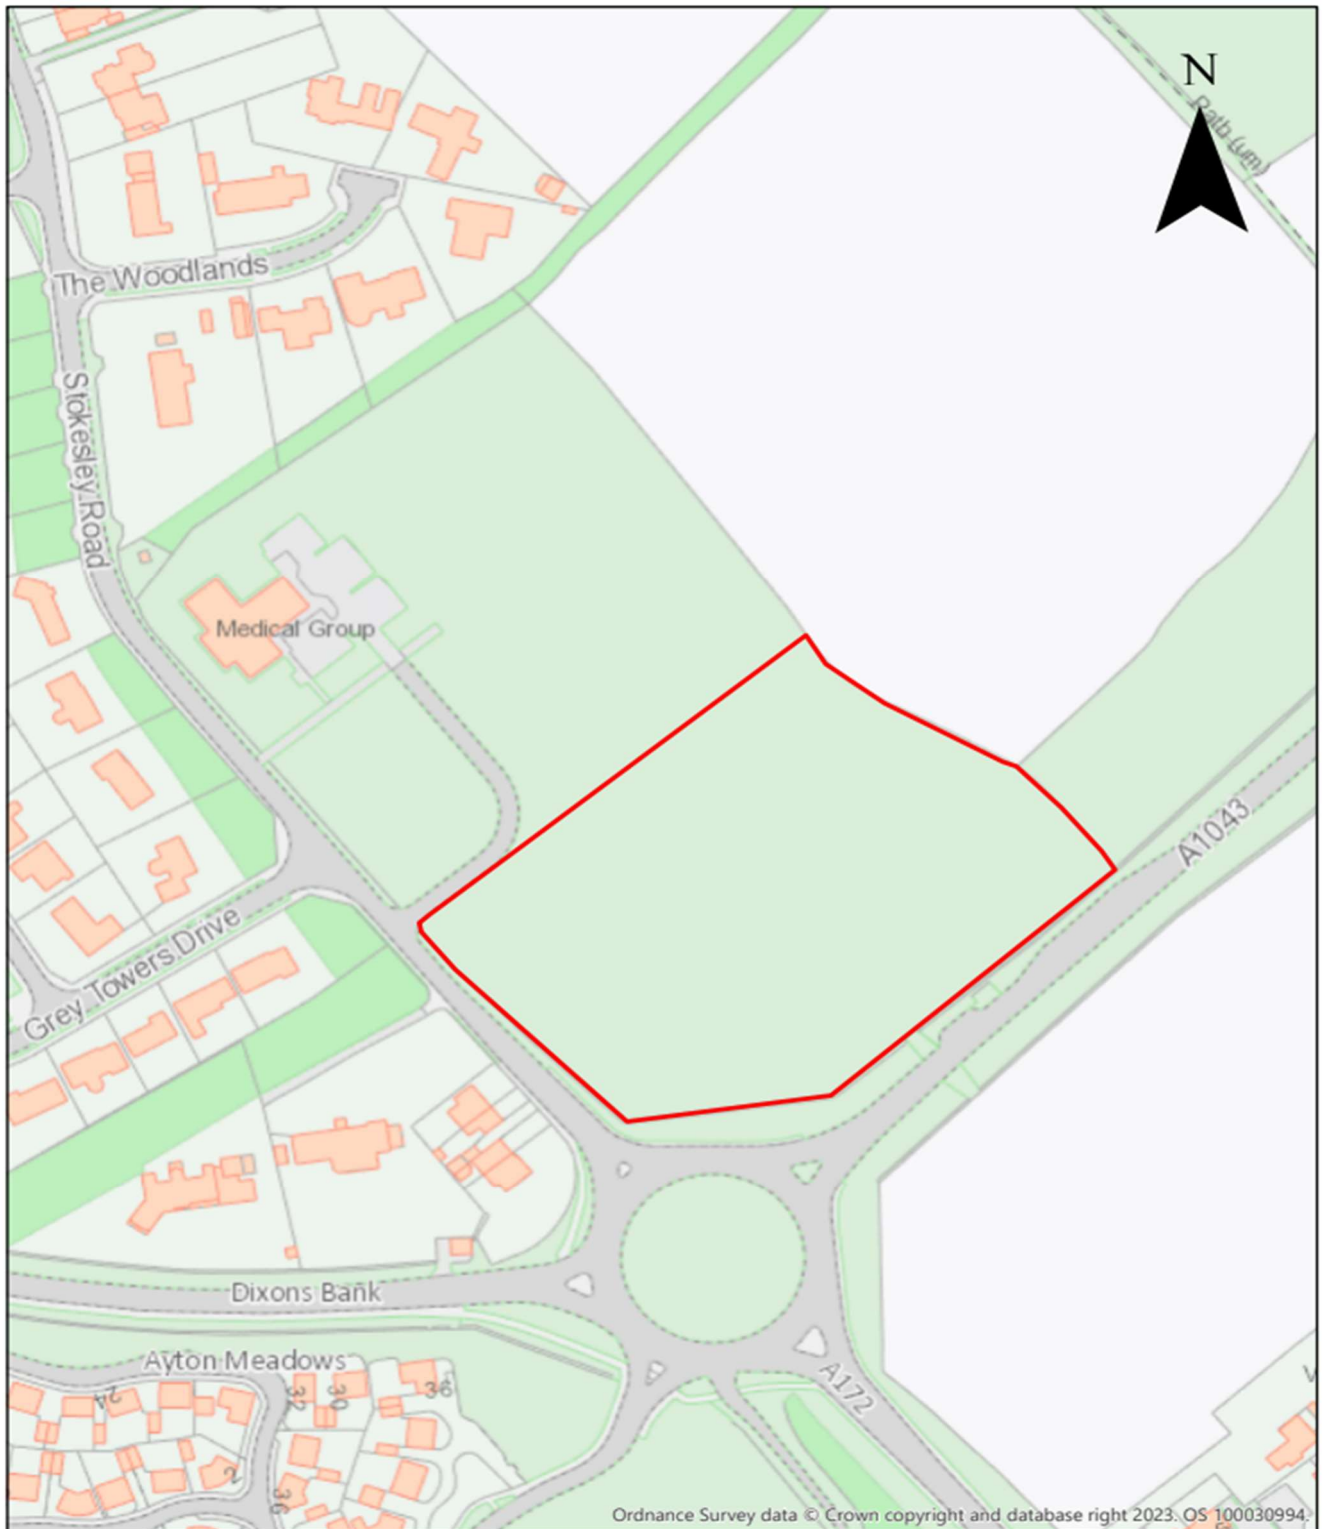

©Crown Copyright and database rights 2019
Ordnance Survey LA10023413

Nunthorpe Grange farm
Guisborough Road
Middlesbrough

Scale : 1:2,000
Date : 15/06/2023
Drawn : E.S
Drg No : VAL 6316