


APPENDIX 2

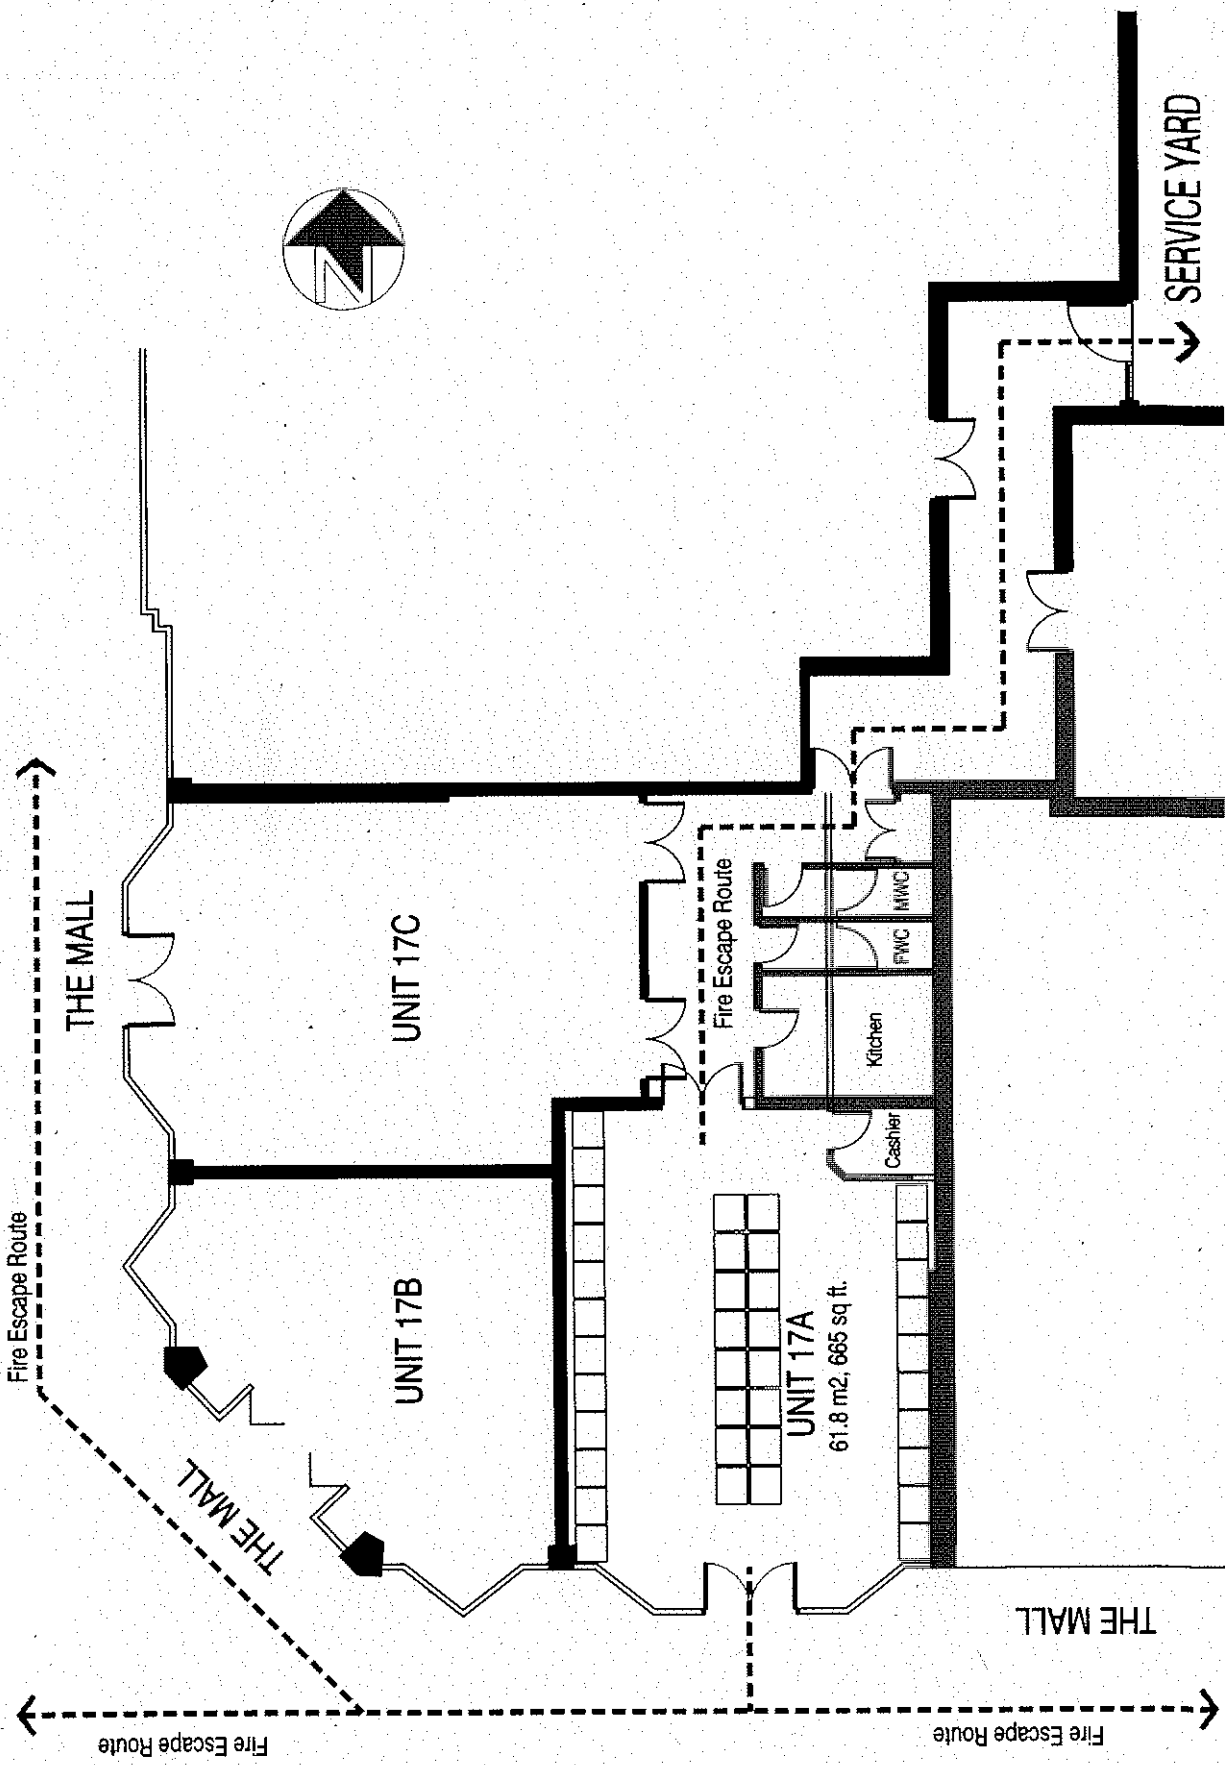

© COPYRIGHT. ALL RIGHTS RESERVED. THIS DRAWING MUST NOT BE REPRODUCED WITHOUT PERMISSION.

DO NOT SCALE. THE CONTRACTOR IS RESPONSIBLE FOR CHECKING DIMENSIONS UNLESS OTHERWISE STATED.

NOTES:
Part A, Issued for Planning / Licensing 19.08.23 NFP

Client: Cleveland Leisure Centres Ltd.
 Project: 17A Parkway Centre - change of use
 Drawing: Ground Floor Plan

Scale	Date	Project No.	Rev	Drawn by
1/100@A3	19.08.23	24016	002	A

GREENACRES,
 WELBURY,
 NORTHALLERTON,
 DL6 2SE

T: 01909 882492
 E: info@greenacresarchitectural.co.uk



