

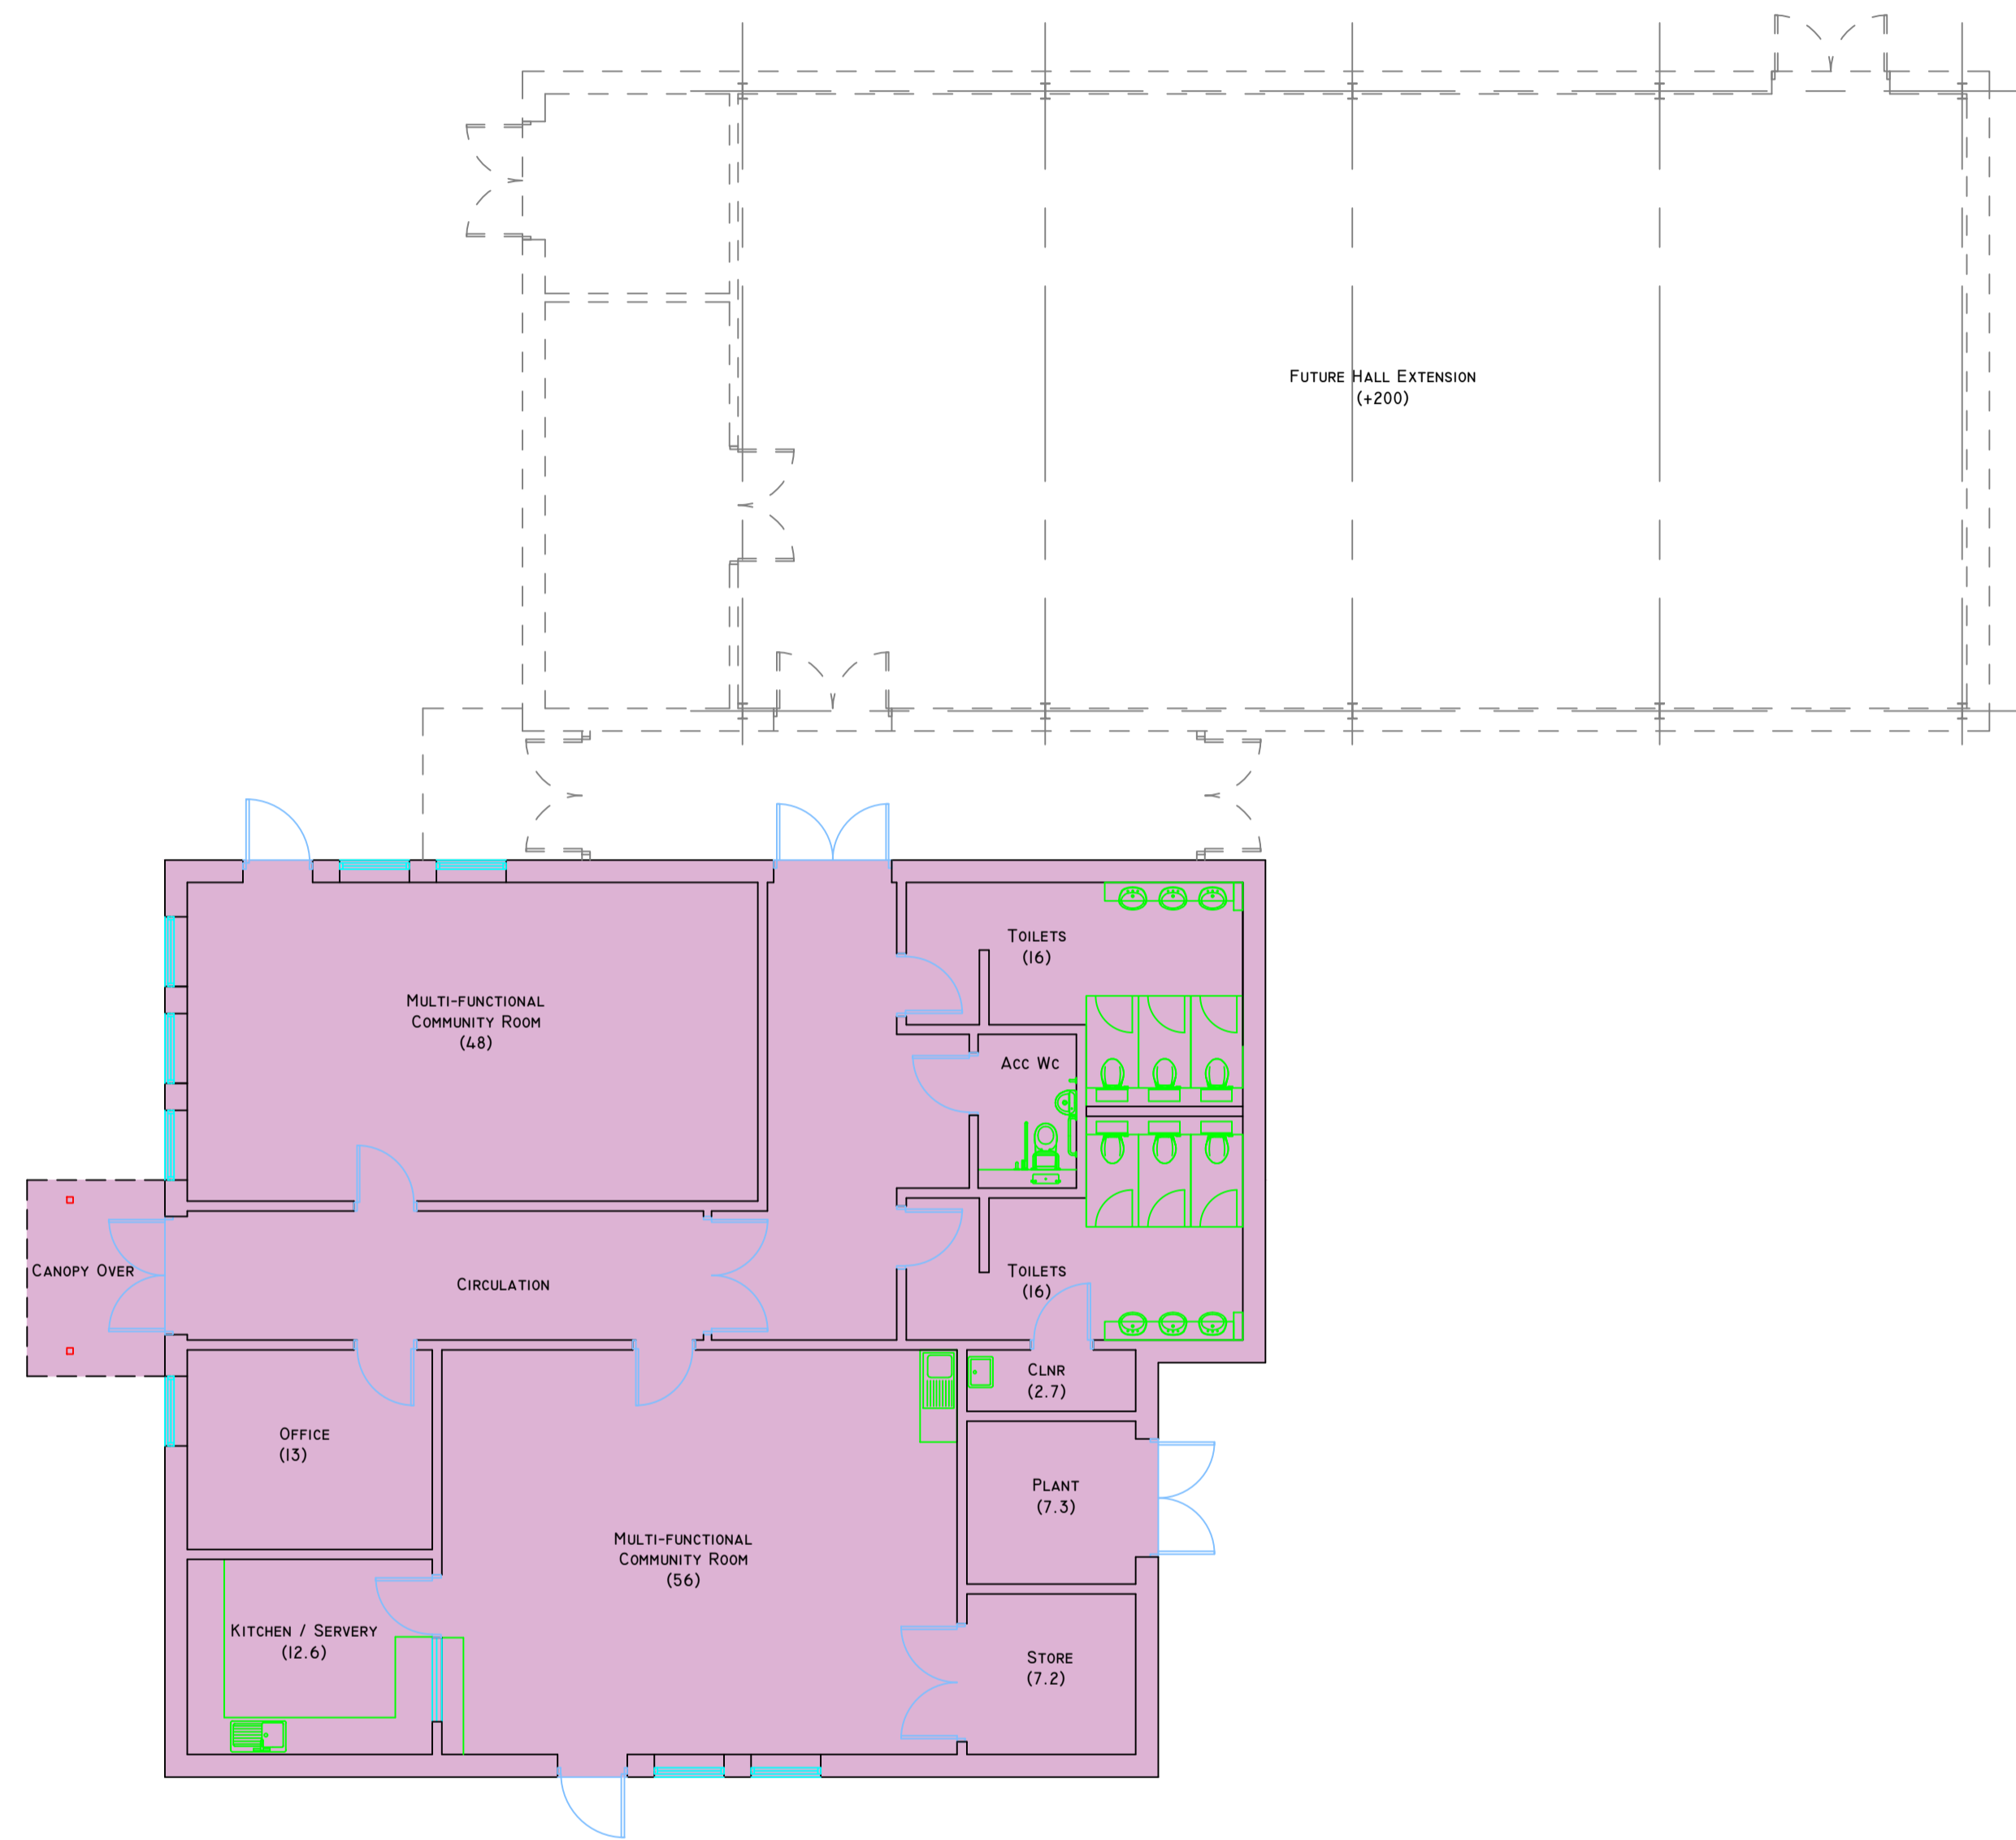
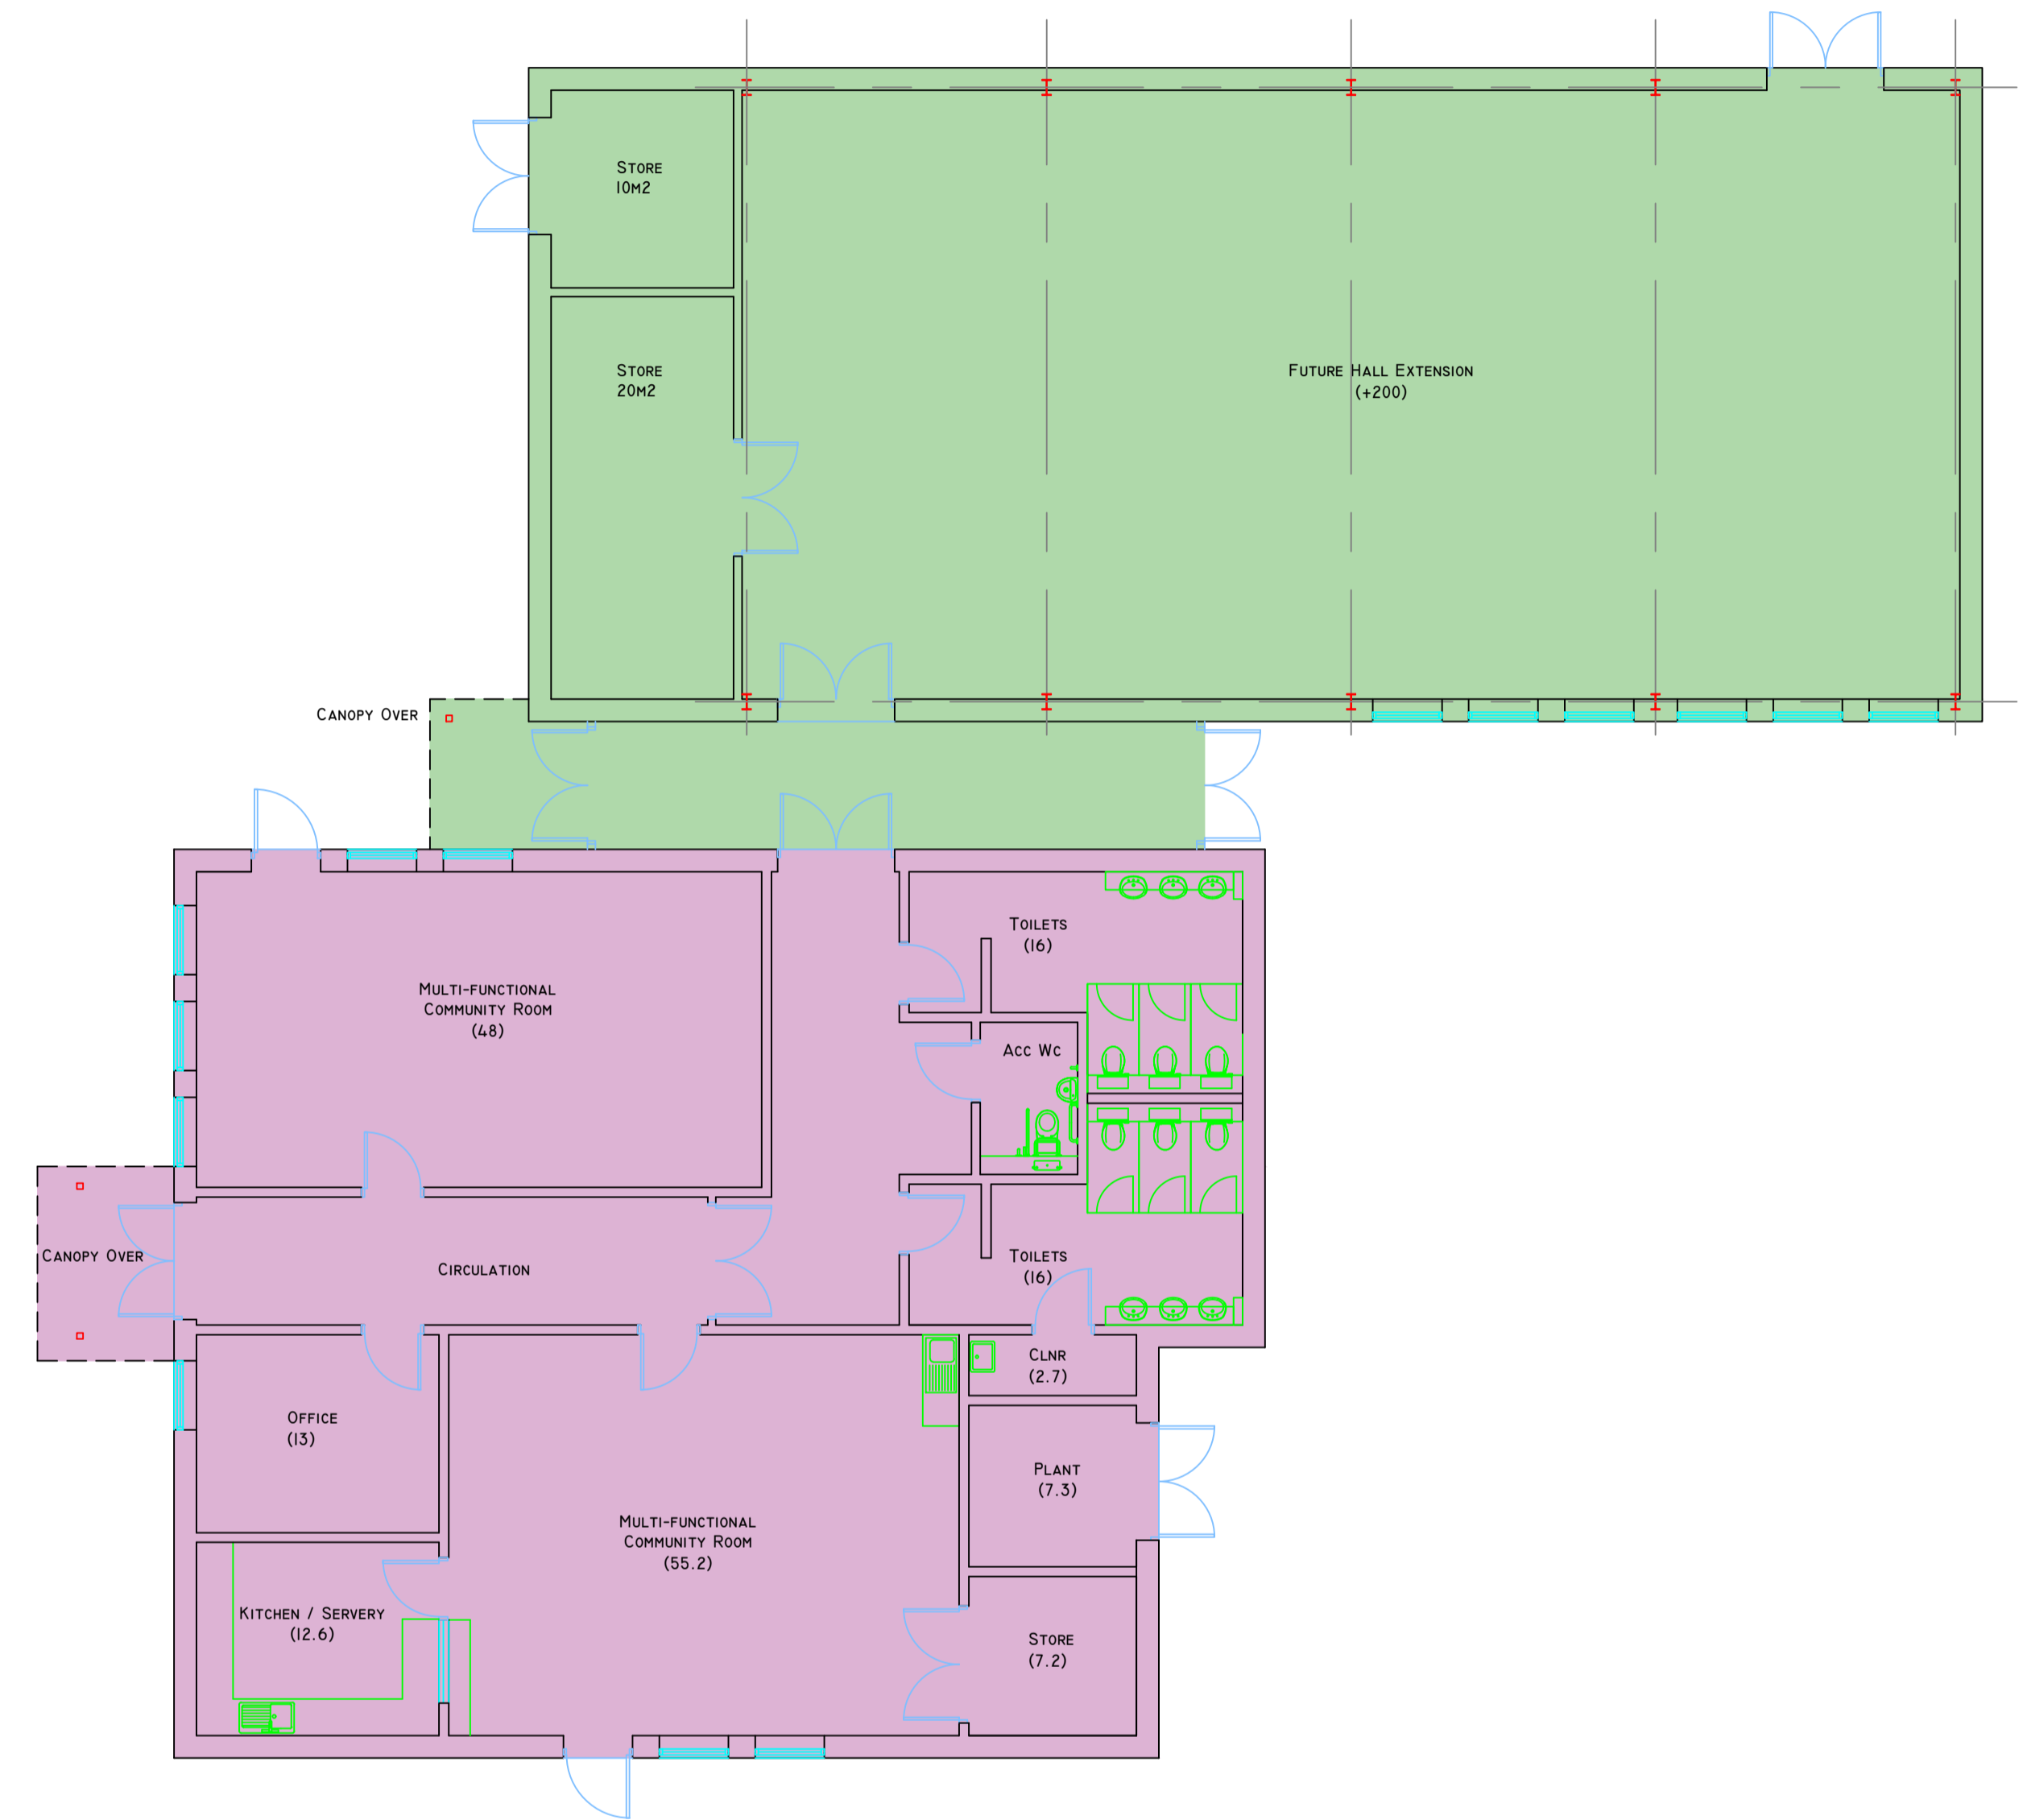


# OPTION 2

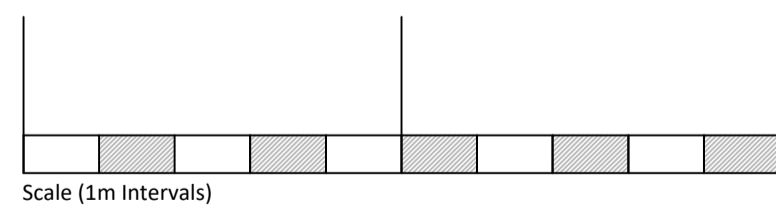



INTERNAL FLOOR AREA  
- 2325qm  
OVERALL BUILDING FOOTPRINT  
- 255.55qm

**GROUND FLOOR PLAN  
PHASE 1**

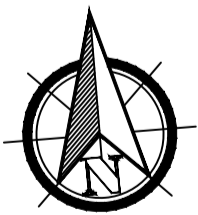

INTERNAL FLOOR AREA  
- 4915qm  
OVERALL BUILDING FOOTPRINT  
- 5355qm

**GROUND FLOOR PLAN  
PHASE 2**

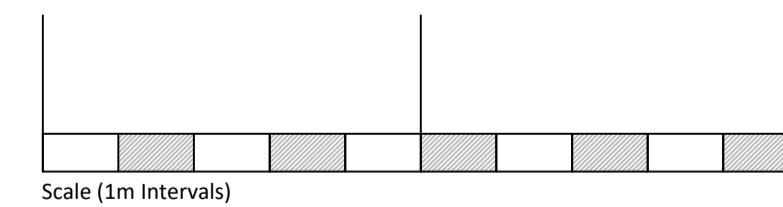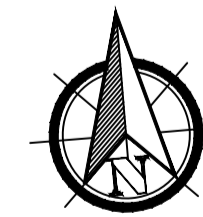

REV	DATE	DESCRIPTION
PROJECT		
Nunthorpe Community Centre		
DRAWING		
Option 2 - Proposed Layouts, Phase 1 & 2		
SCALE		
1:100	DRAWN BY	
	N.R	
FILE REF		
953 / 2301	DRAWING NO	DATE
	A001	Nov 23

SCALE  
1:100  
DRAWN BY  
N.R

FILE REF  
953 / 2301  
DRAWING NO  
A001  
DATE  
Nov 23

SCALE  
1:100  
DRAWN BY  
N.R

FILE REF  
953 / 2301  
DRAWING NO  
A001  
DATE  
Nov 23