


Indicative Layout

Head of Service: Paul Clarke	Ref: J/DB/LNMA/SL/L
Service Area: Planning	Scale: N.T.S.
Created by: John Manders	Date: 21st April 2017

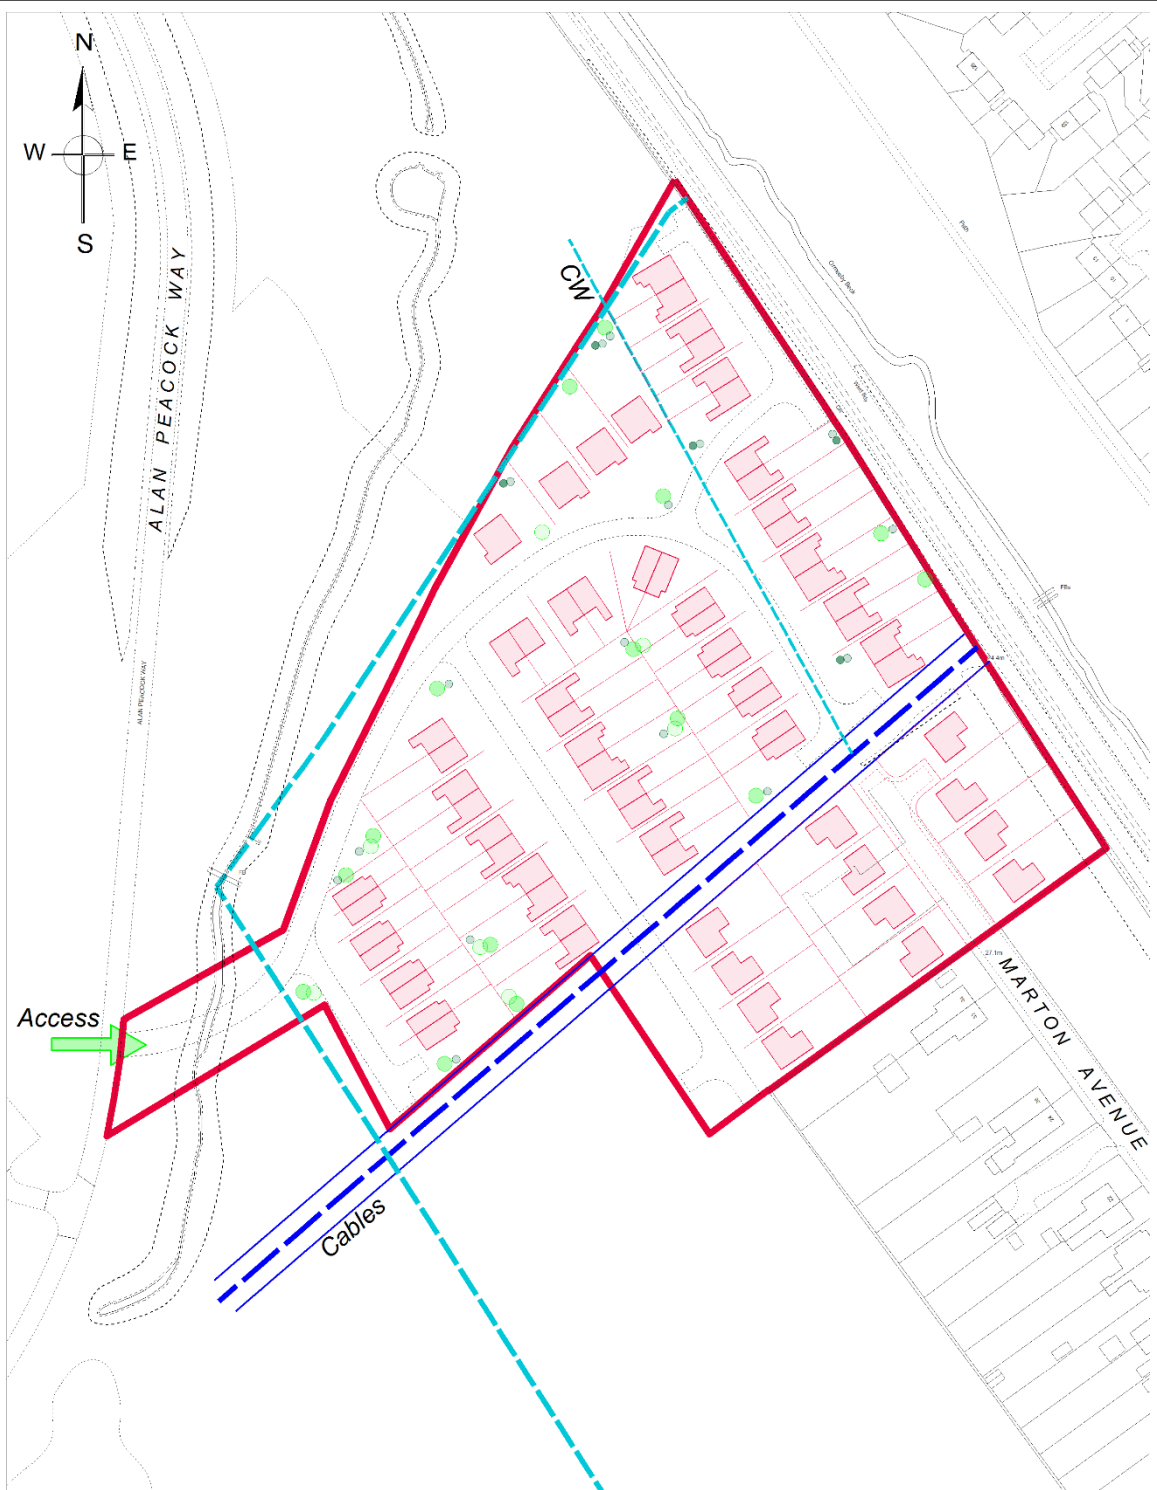

Head of Service	Paul Clarke	Ref:	NMD/GIS/DB/LNMA/P5
Service Area:	Planning	Scale:	N.T.S.
Created by:	John Manders	Date:	4th July 2017

