



**Proposed Layout**  
**1:100**

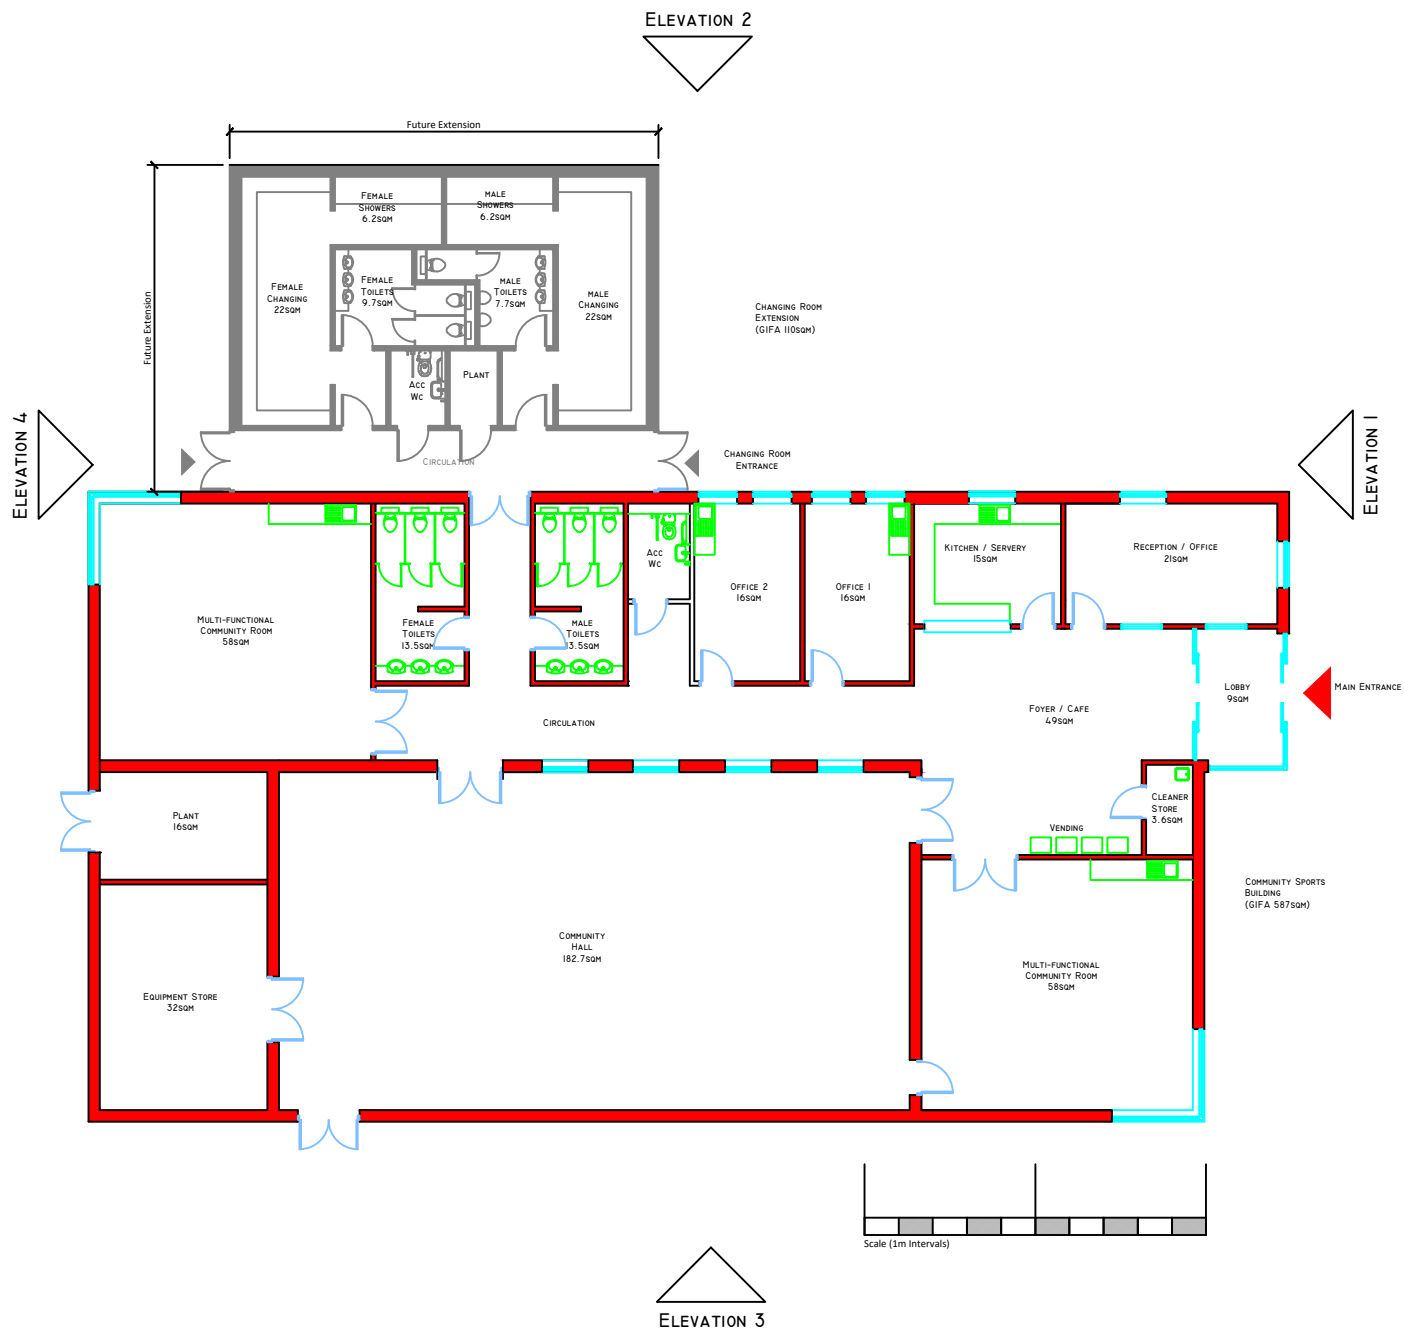

**Location Plan**  
**1:1250**

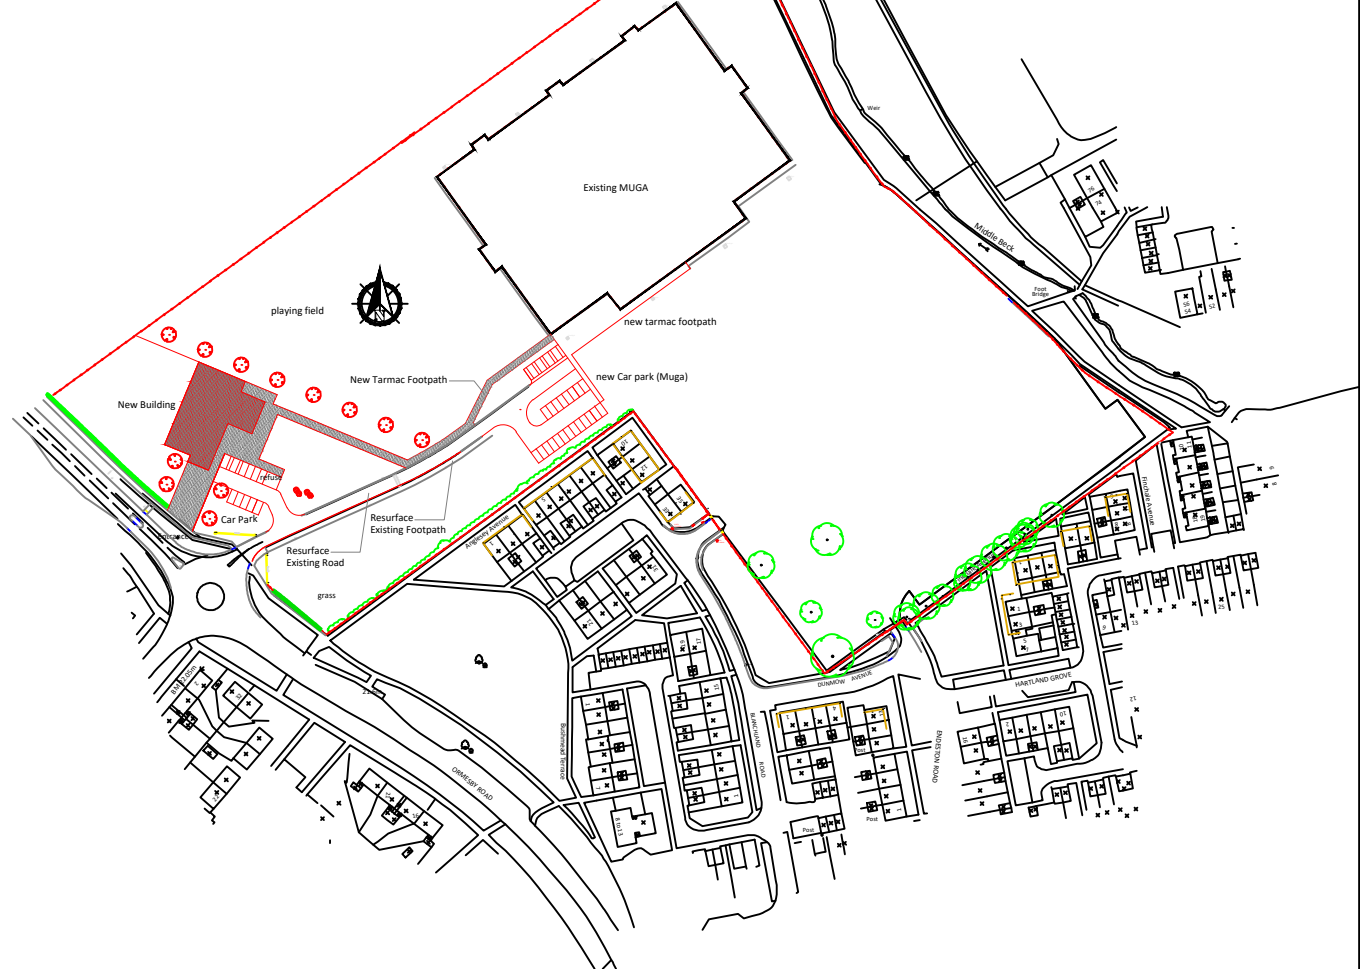

Rev	Date	Description

**Design Services**  
Strategic Asset Management, Environment, Property & Commercial  
Middlesbrough Council, Civic Centre, Middlesbrough, TS1 9FY  
www.middlesbrough.gov.uk

Project:  
**Community Facility**

Drawing Title:  
**Proposed Layout (Draft)**

Scale:  
**1/100**

File Ref:  
**A256**

Drawing No.:  
**SK01(C)**

Drawn:  
**AJ**

Date:  
**Jan 2019**

© COPYRIGHT: ALL RIGHTS RESERVED. This drawing must not be reproduced without permission. Do not scale. The contractor is responsible for checking dimensions which are in millimetres unless otherwise stated.