


© COPYRIGHT. ALL RIGHTS RESERVED. THIS DRAWING MUST NOT BE REPRODUCED WITHOUT PERMISSION. DO NOT SCALE. THE CONTRACTOR IS RESPONSIBLE FOR CHECKING DIMENSIONS WHICH ARE IN MILLIMETRES UNLESS OTHERWISE STATED.


Any material acquired in this drawing, which has been taken in Ordnance Survey Mapping, is with the permission of the Controller of Her Majesty's Stationery Office.
© Crown Copyright licensed. Middlesbrough Council, P.O. Box 102 Dunby Street, Middlesbrough TS1 1PW
License Number: LA 13002413, 2011.

SAFETY HEALTH AND ENVIRONMENTAL ISSUES

IN ADDITION TO THE RISKS AND HAZARDS, NORMALLY ASSOCIATED WITH THE TYPE OF WORK DETAILED ON THIS DRAWING, YOUR ATTENTION IS DRAWN TO THE FOLLOWING RESIDUAL RISKS:

KEY

-  MBC Acquired Land
-  Scotts Road
-  HCA Land (5.08 acres)

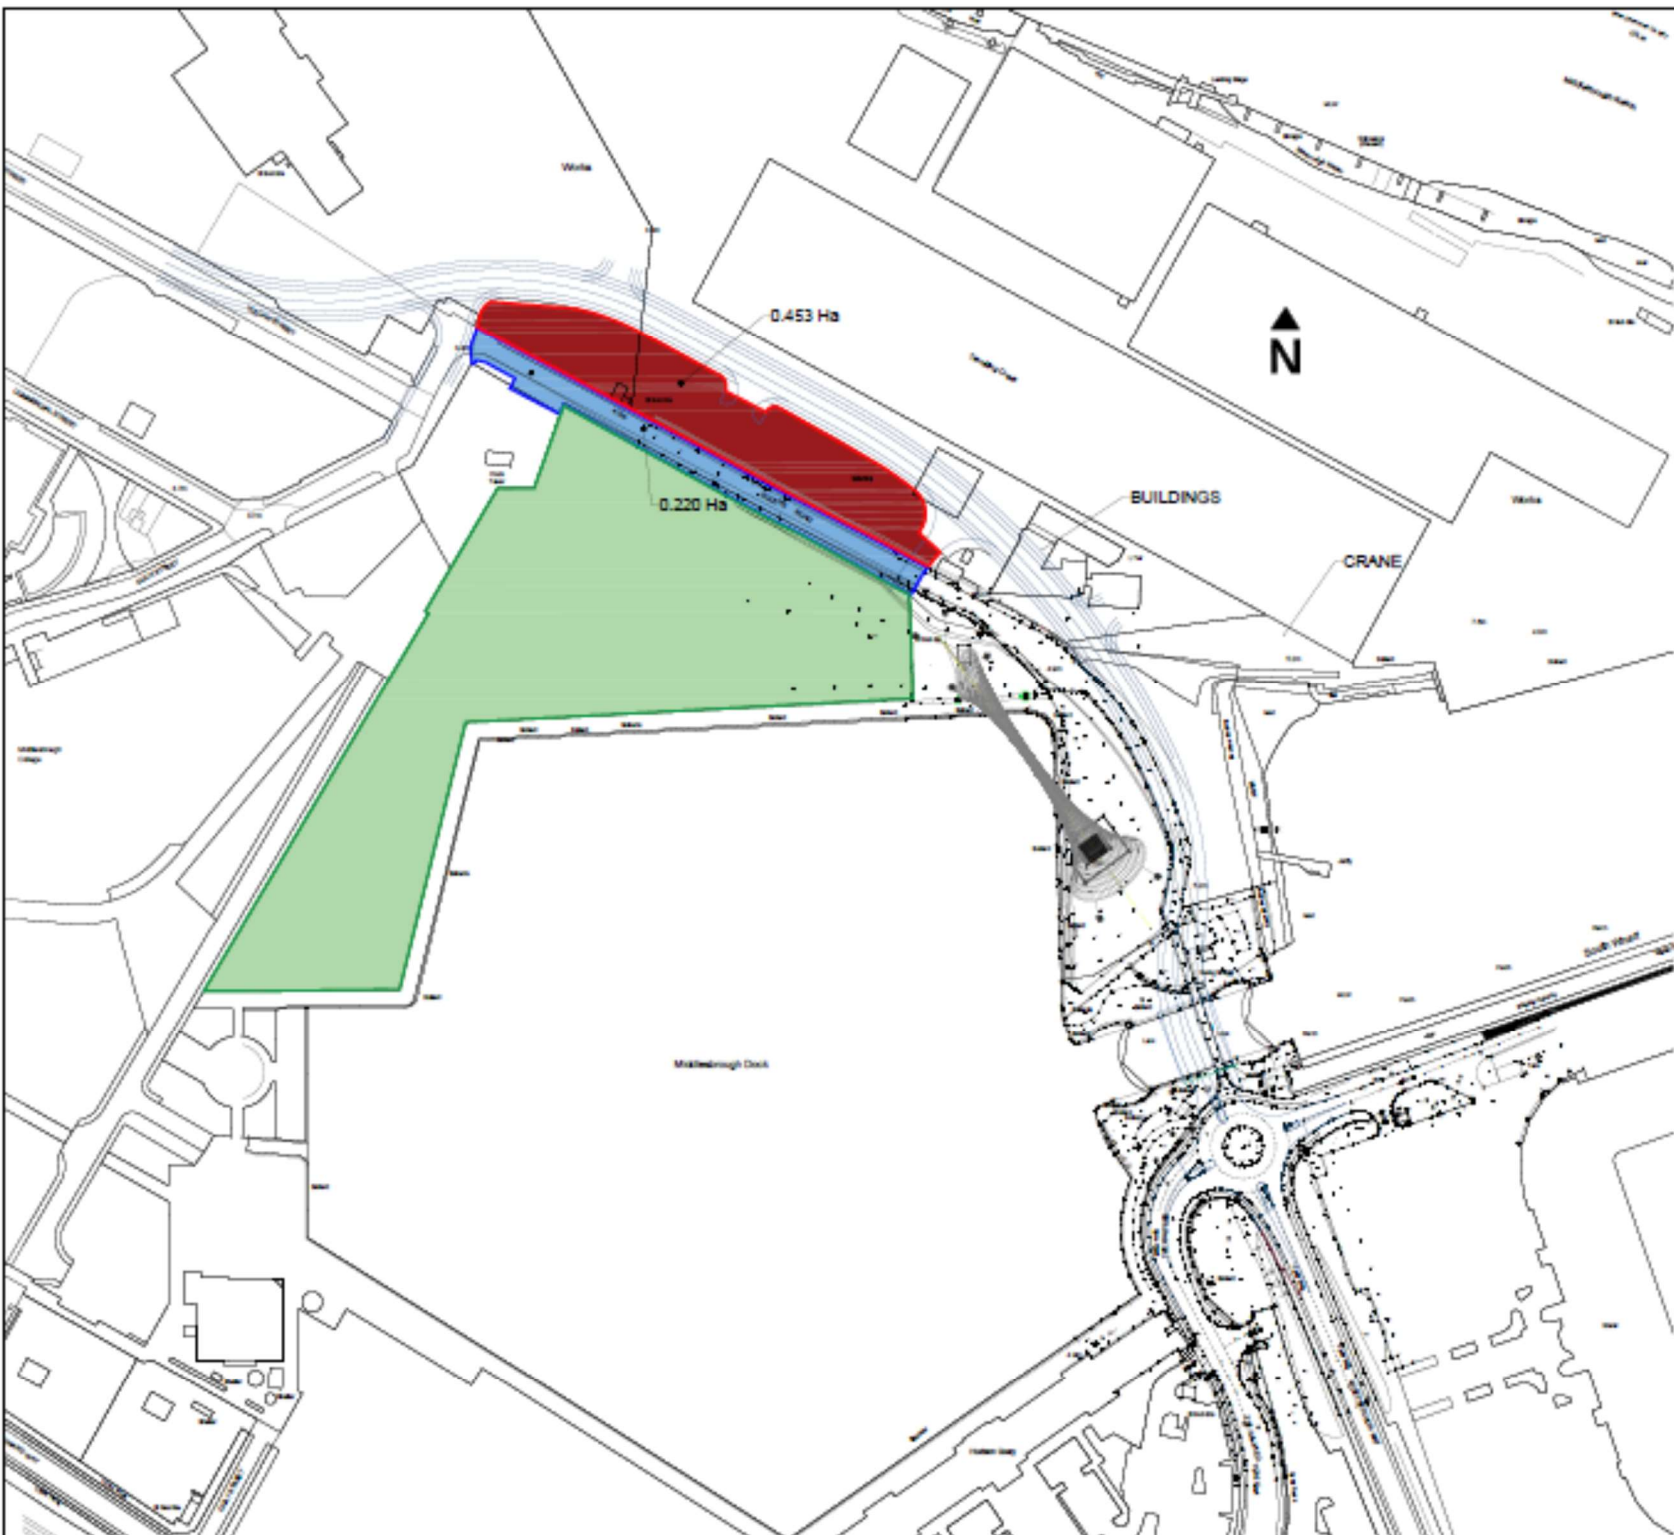

Rev.	Date	Details
------	------	---------

Middlesbrough Council 
Derek Gibbins
Engineering Services Manager
P.O. Box 102, Venerable House, Middlesbrough TS1 1PW
www.middlesbrough.gov.uk

Project: SNOW CENTRE
Drawing: SNOW CENTRE LAND REQUIREMENTS (MBC & ABL)

File Ref	Discipline	Revision
		A

Date: May 15
Drawn: AH
Scale: 1:1000
A1

Tender Reference Number: