

Hemlington Grange - Affordable Site

Head of Service: Paul Clarke

Ref:

Service Area: Planning

Scale: 1:1000@A3

Created by: John Manders

Date: 21st February 2018

Hemlington Grange South



Hemlington Grange South - Redline Plan

Head of Service **Richard Horniman**

Ref: PB1

Service Area: Regeneration


Scale: 1:2500 @ A3

Created by: Peter Brewer

Date: 4th December 2019

© Crown Copyright and database rights 2014 Ordnance Survey LA100023413.

Newham Hall

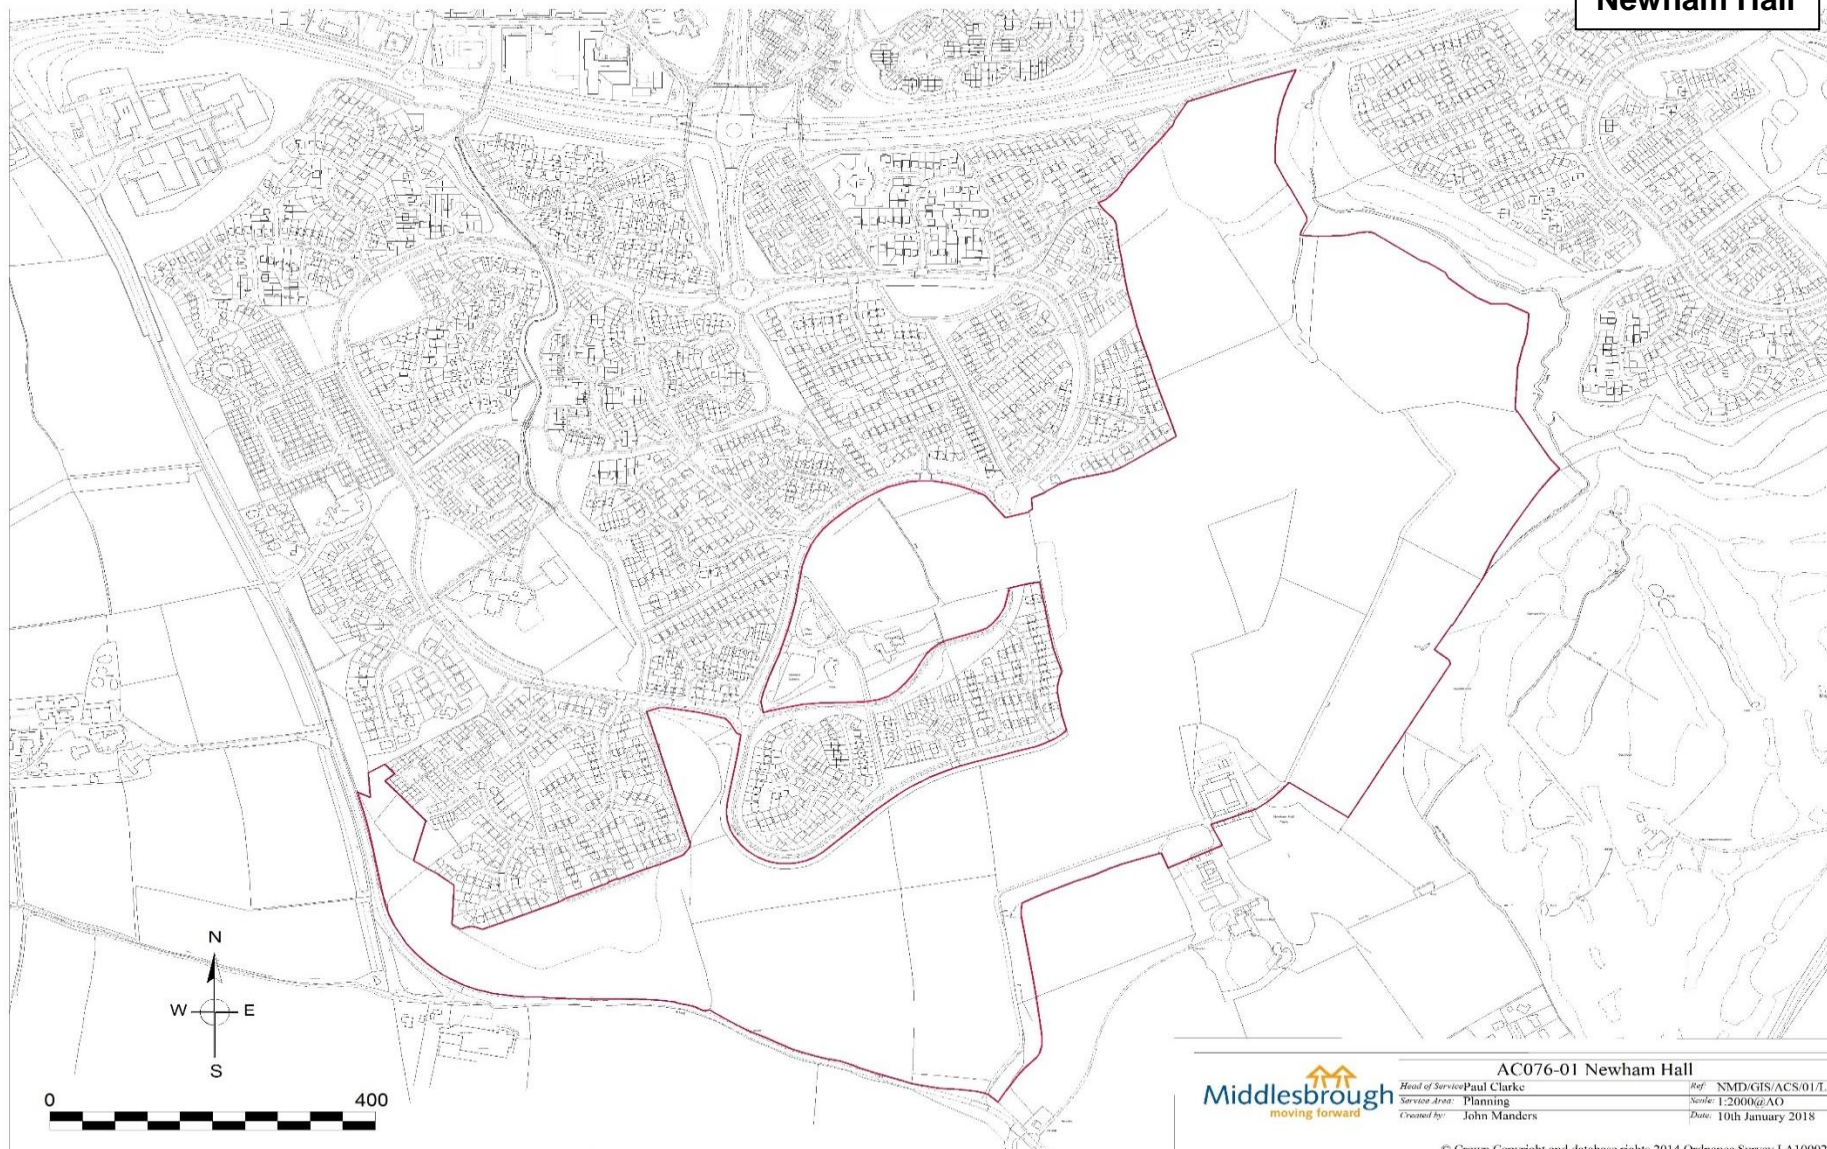

Middlesbrough
moving forward

AC076-01 Newham Hall

Head of Service: Paul Clarke
Service Area: Planning
Created by: John Manders

Ref: NMD/GIS/ACS/01/L
Scale: 1:2000@AO
Date: 10th January 2018

© Crown Copyright and database rights 2014 Ordnance Survey LA100023413.