



### Appendix 1 – Site Plan

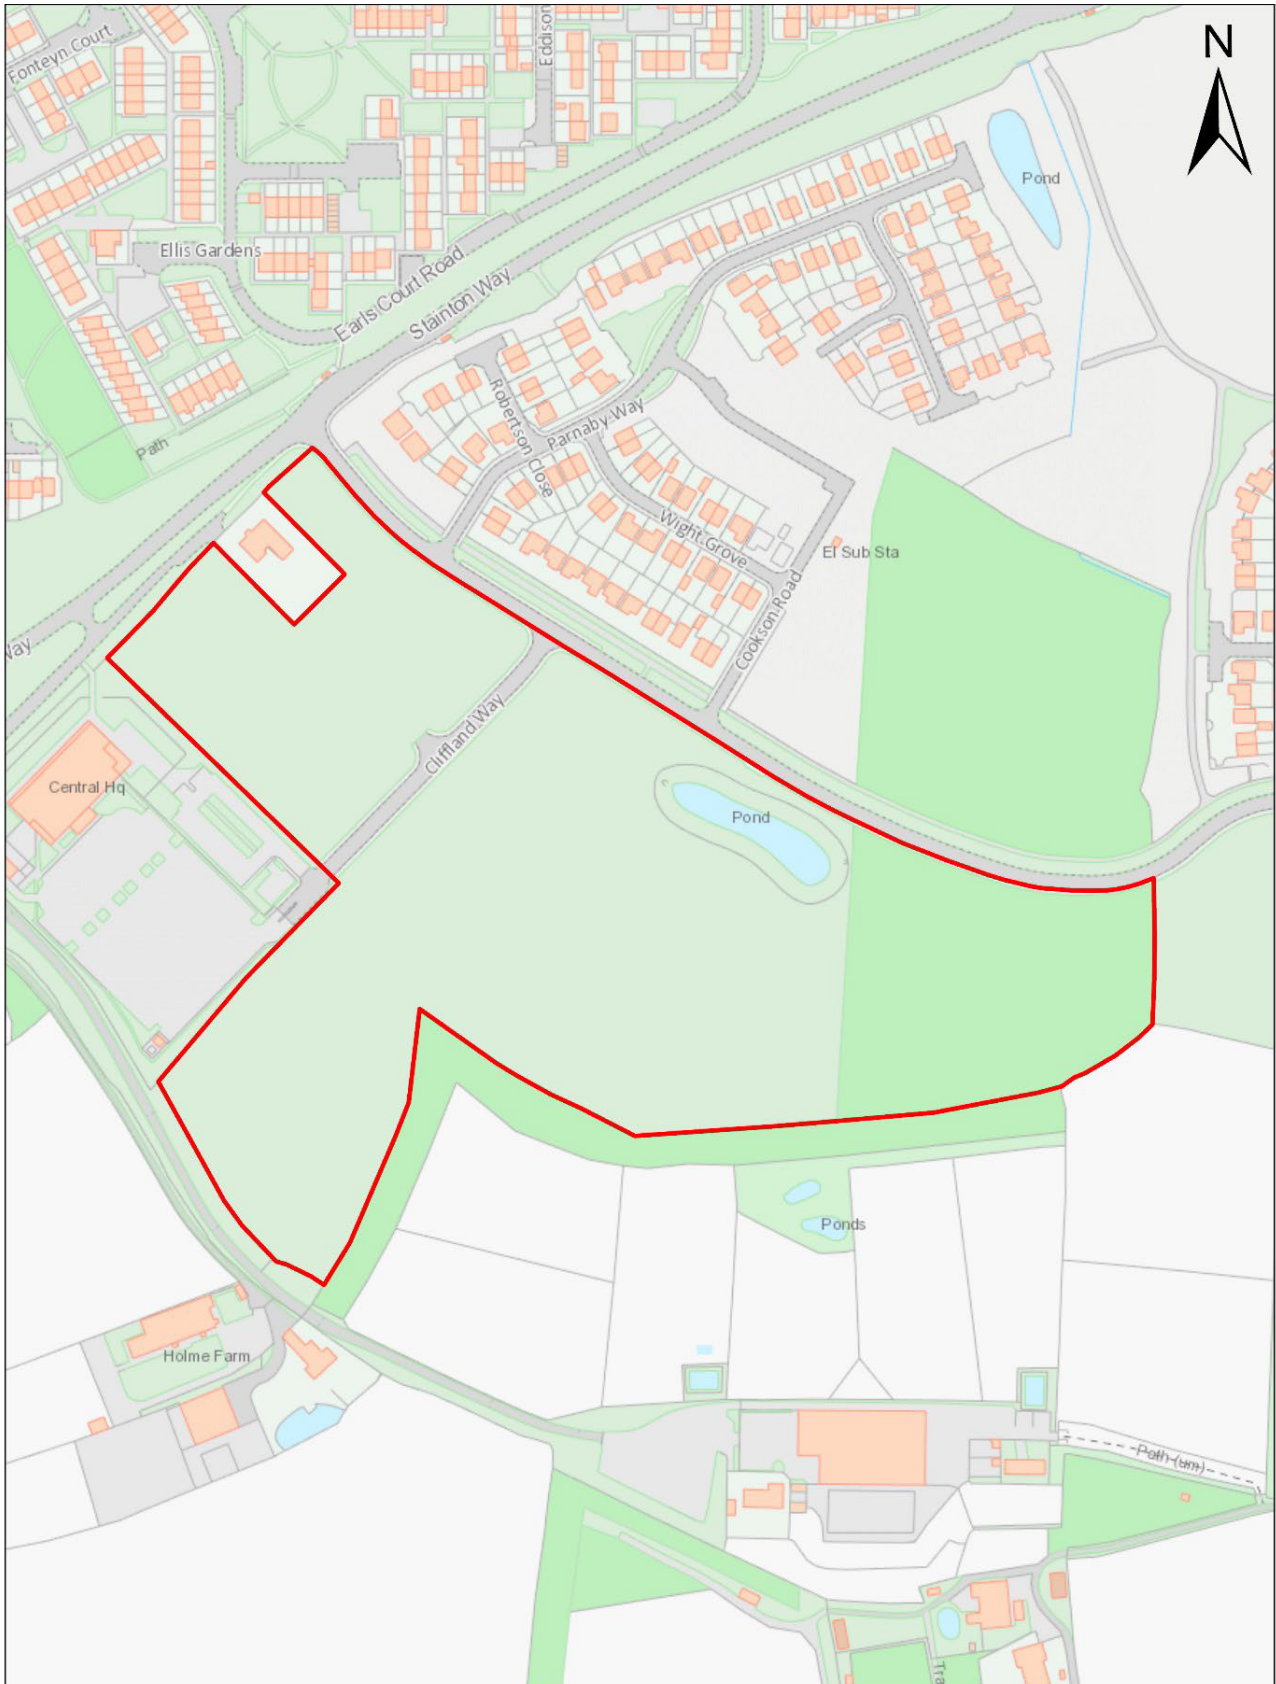

	Address: Middlesbrough Council Fountain Court 119 Grange Road Middlesbrough TS1 2DT	Date: 10/01/2024	Scale: 1:2,000	Title: <b>Housing Allocation - HO4i Hemlington Grange West</b>
	© Crown Copyright and database rights 2023. Ordnance Survey AC0000811527.			