




KEY

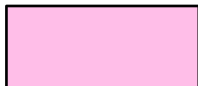

Area of Open Space Land Affected

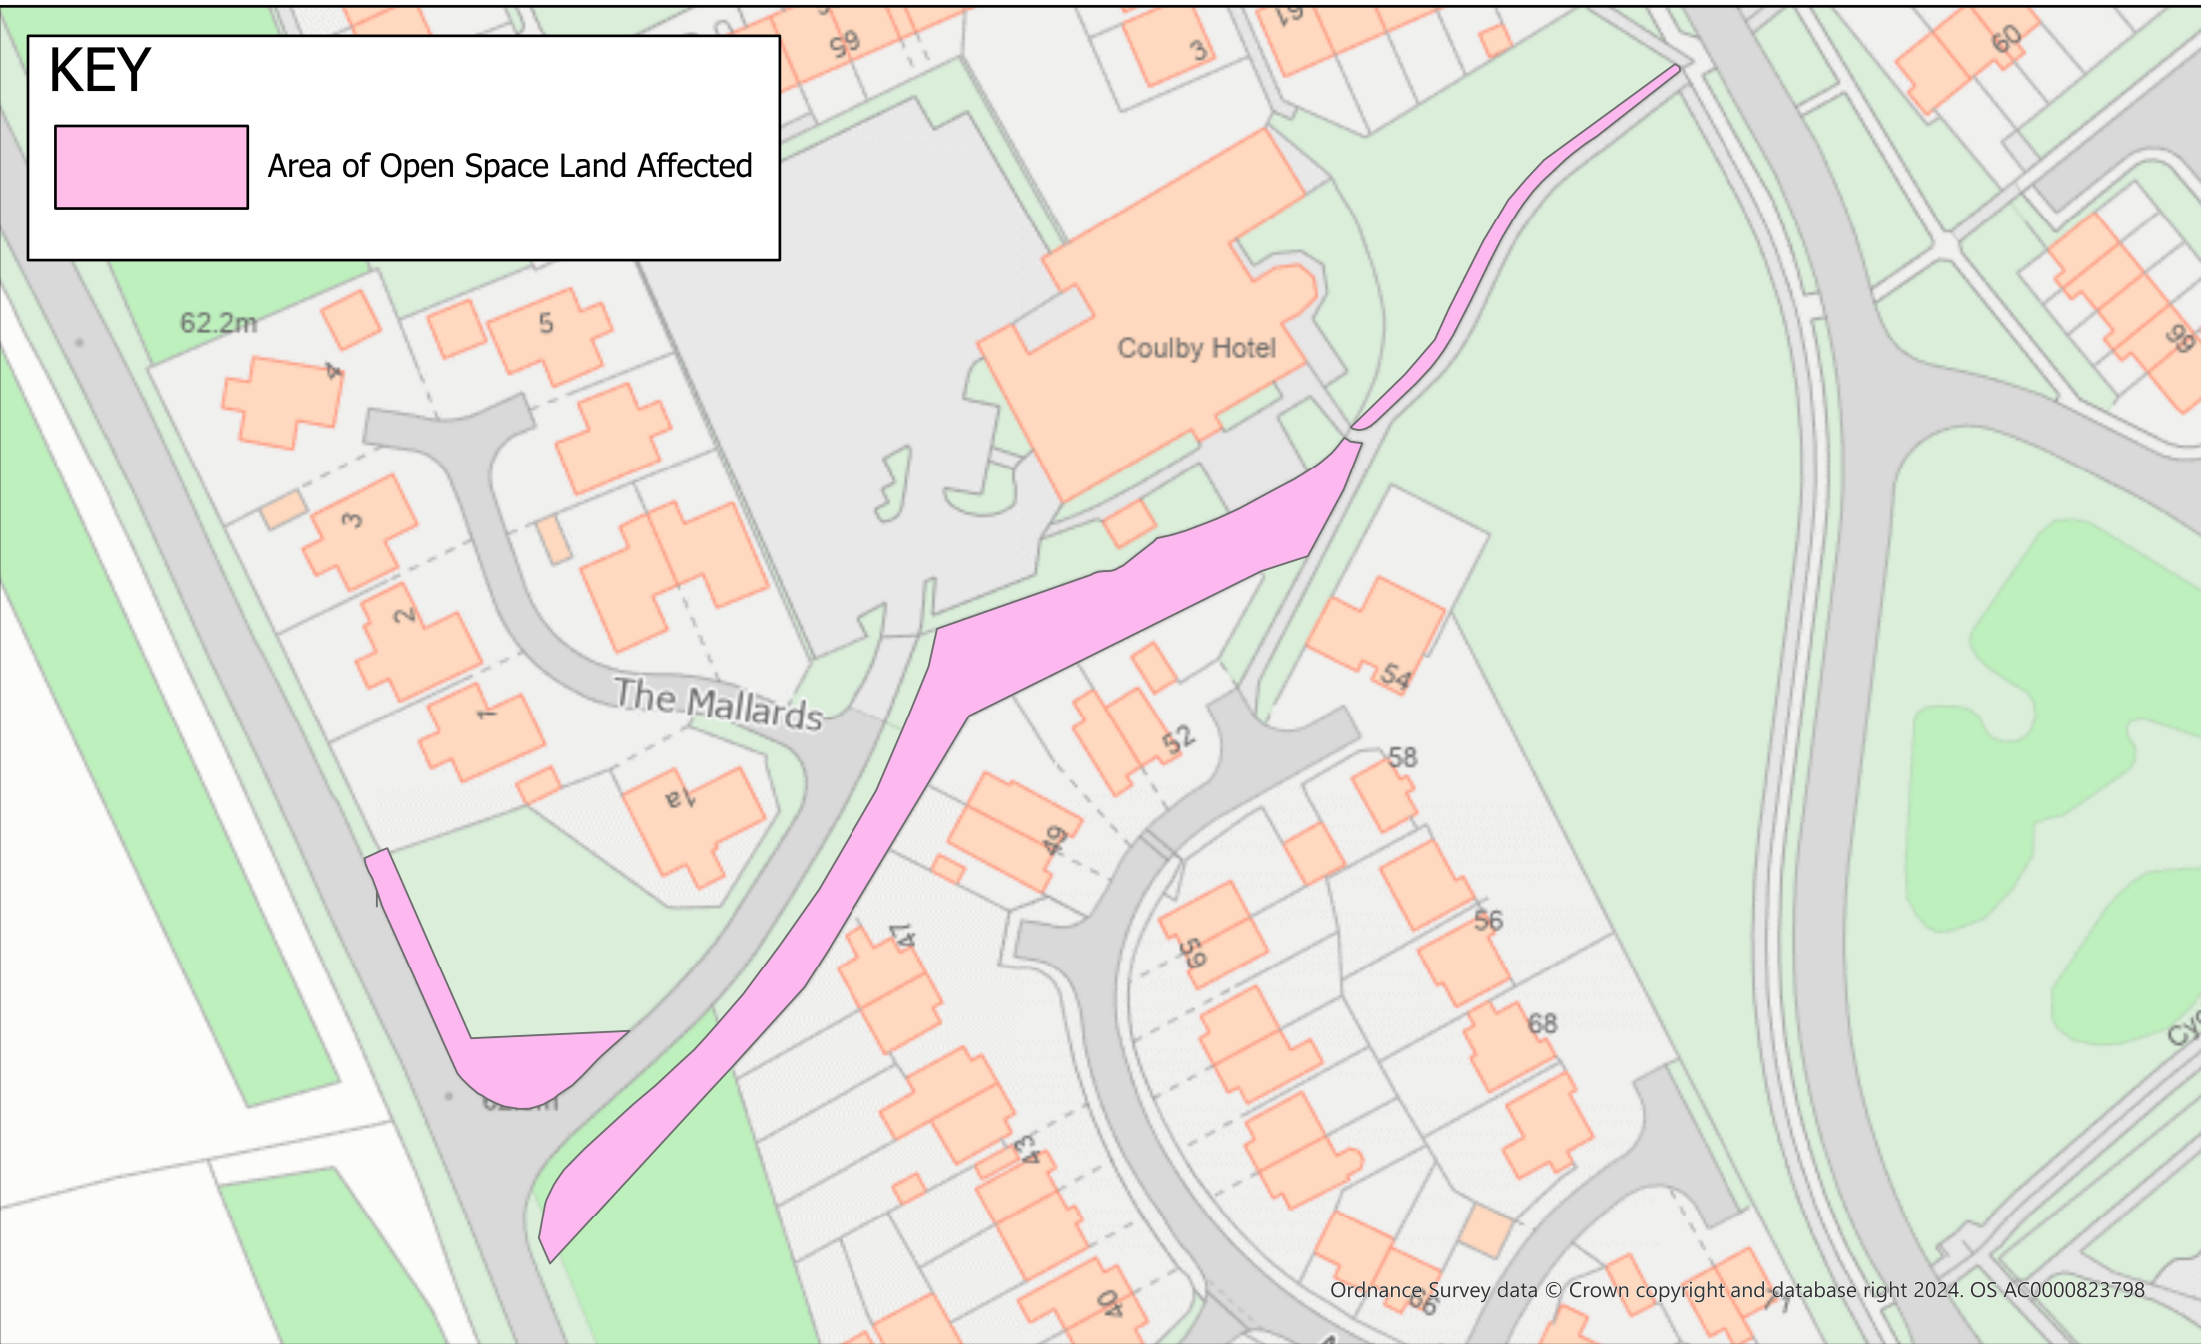

Ordnance Survey data © Crown copyright and database right 2024. OS AC0000823798

Middlesbrough Council Open Space Land Appropriation Plan	Plan Ref. AP-2024-01	Plan Size: A4	Scale: 1: 1,000	
	Location: Coulby Farm, Stokesley Road, Coulby Newham, Middlesbrough, TS8 9DX		Date Created: 30/10/2024	