




Suggested Layout 1
1:100

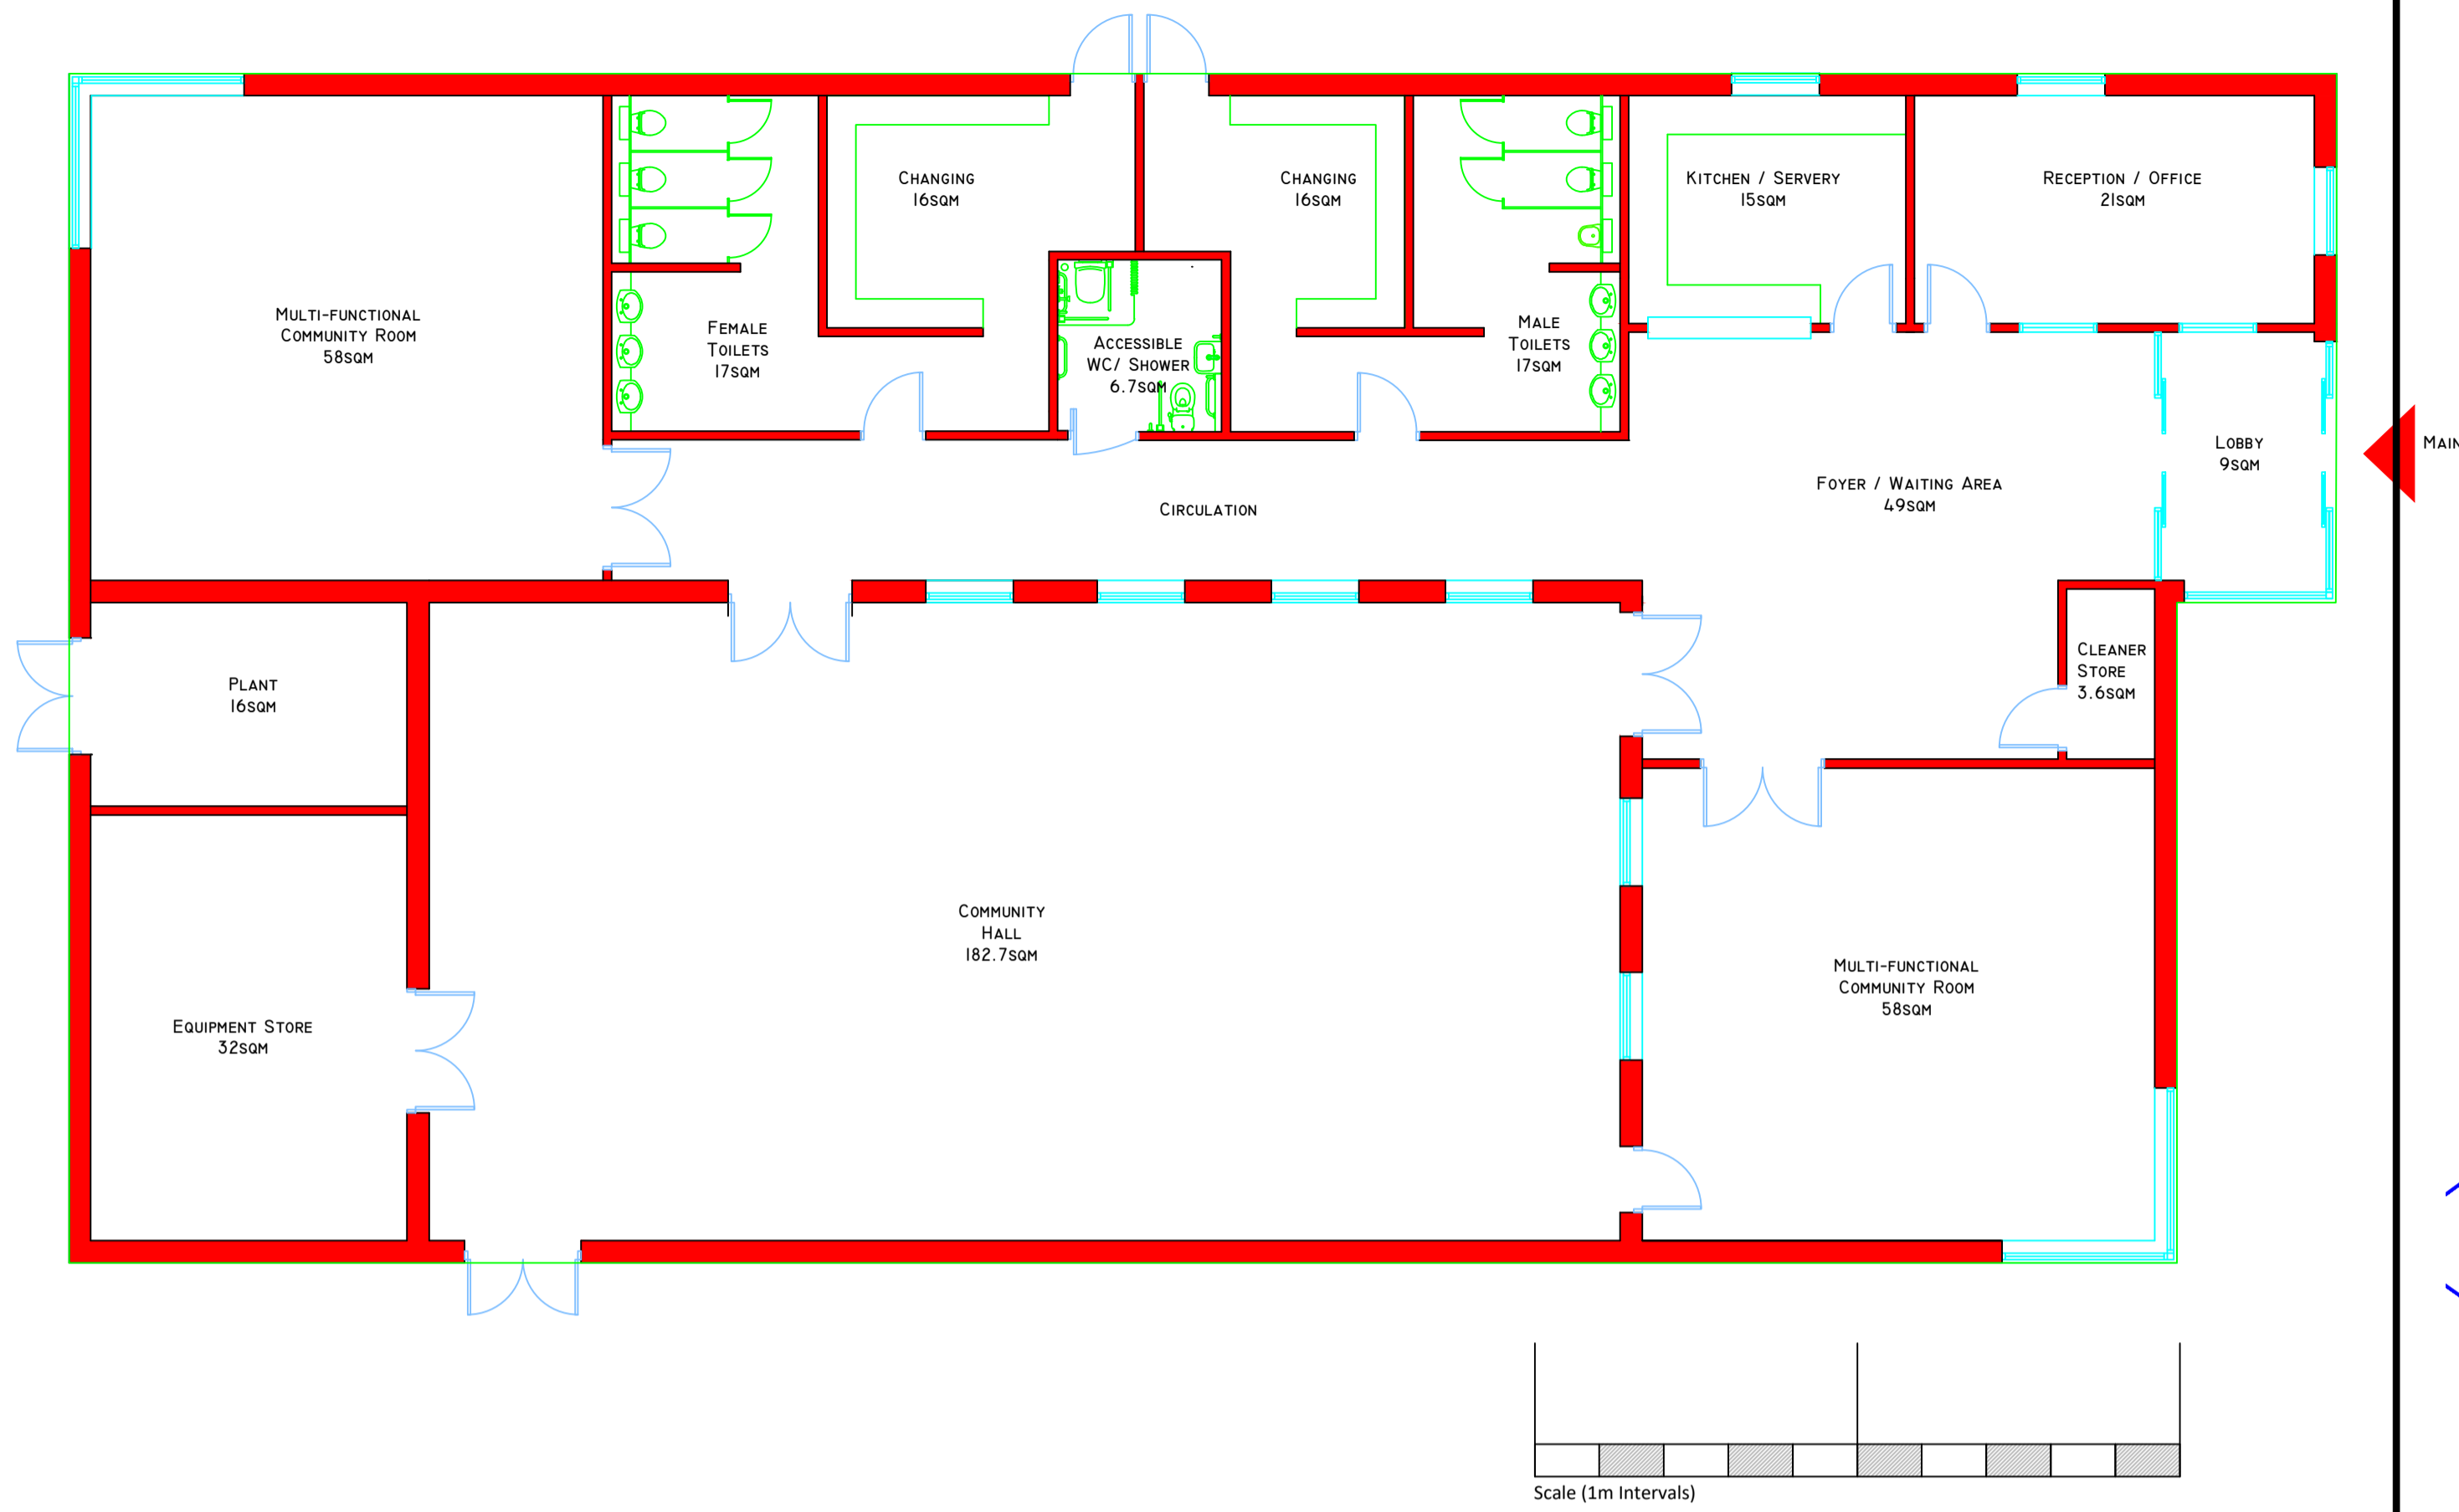

Location Plan
1:1250

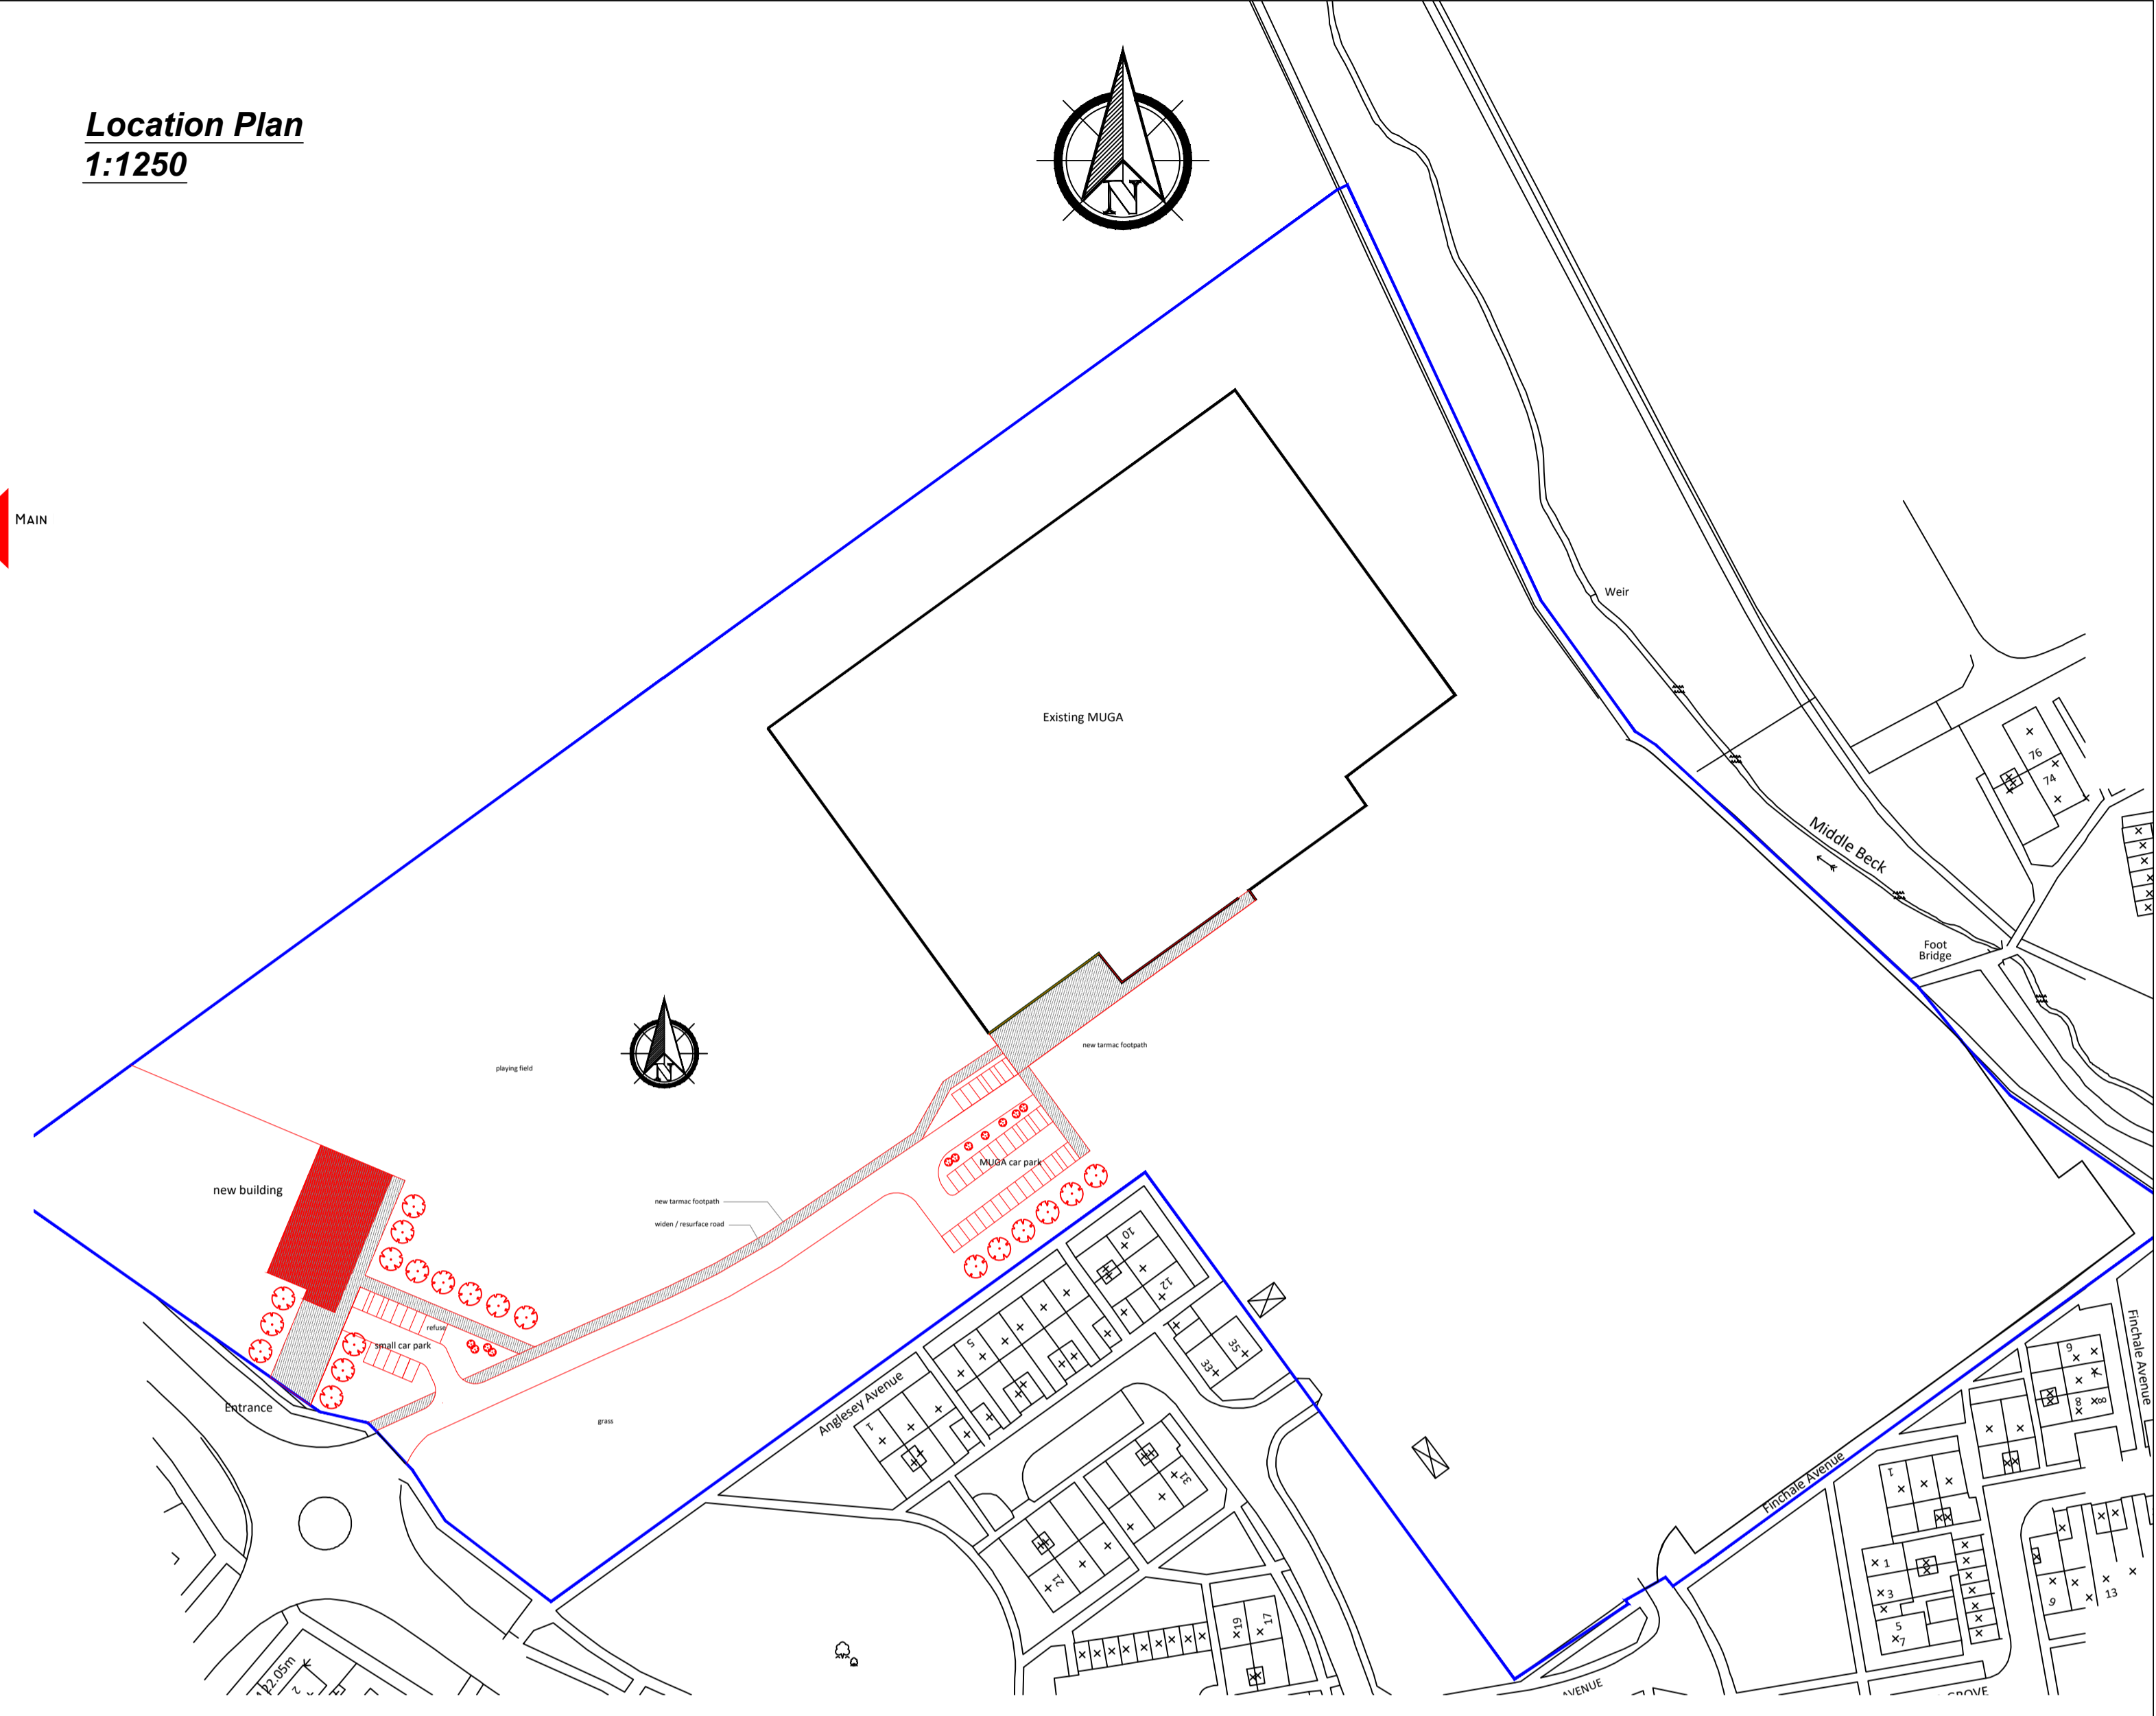

Suggested Layout 2
1:100

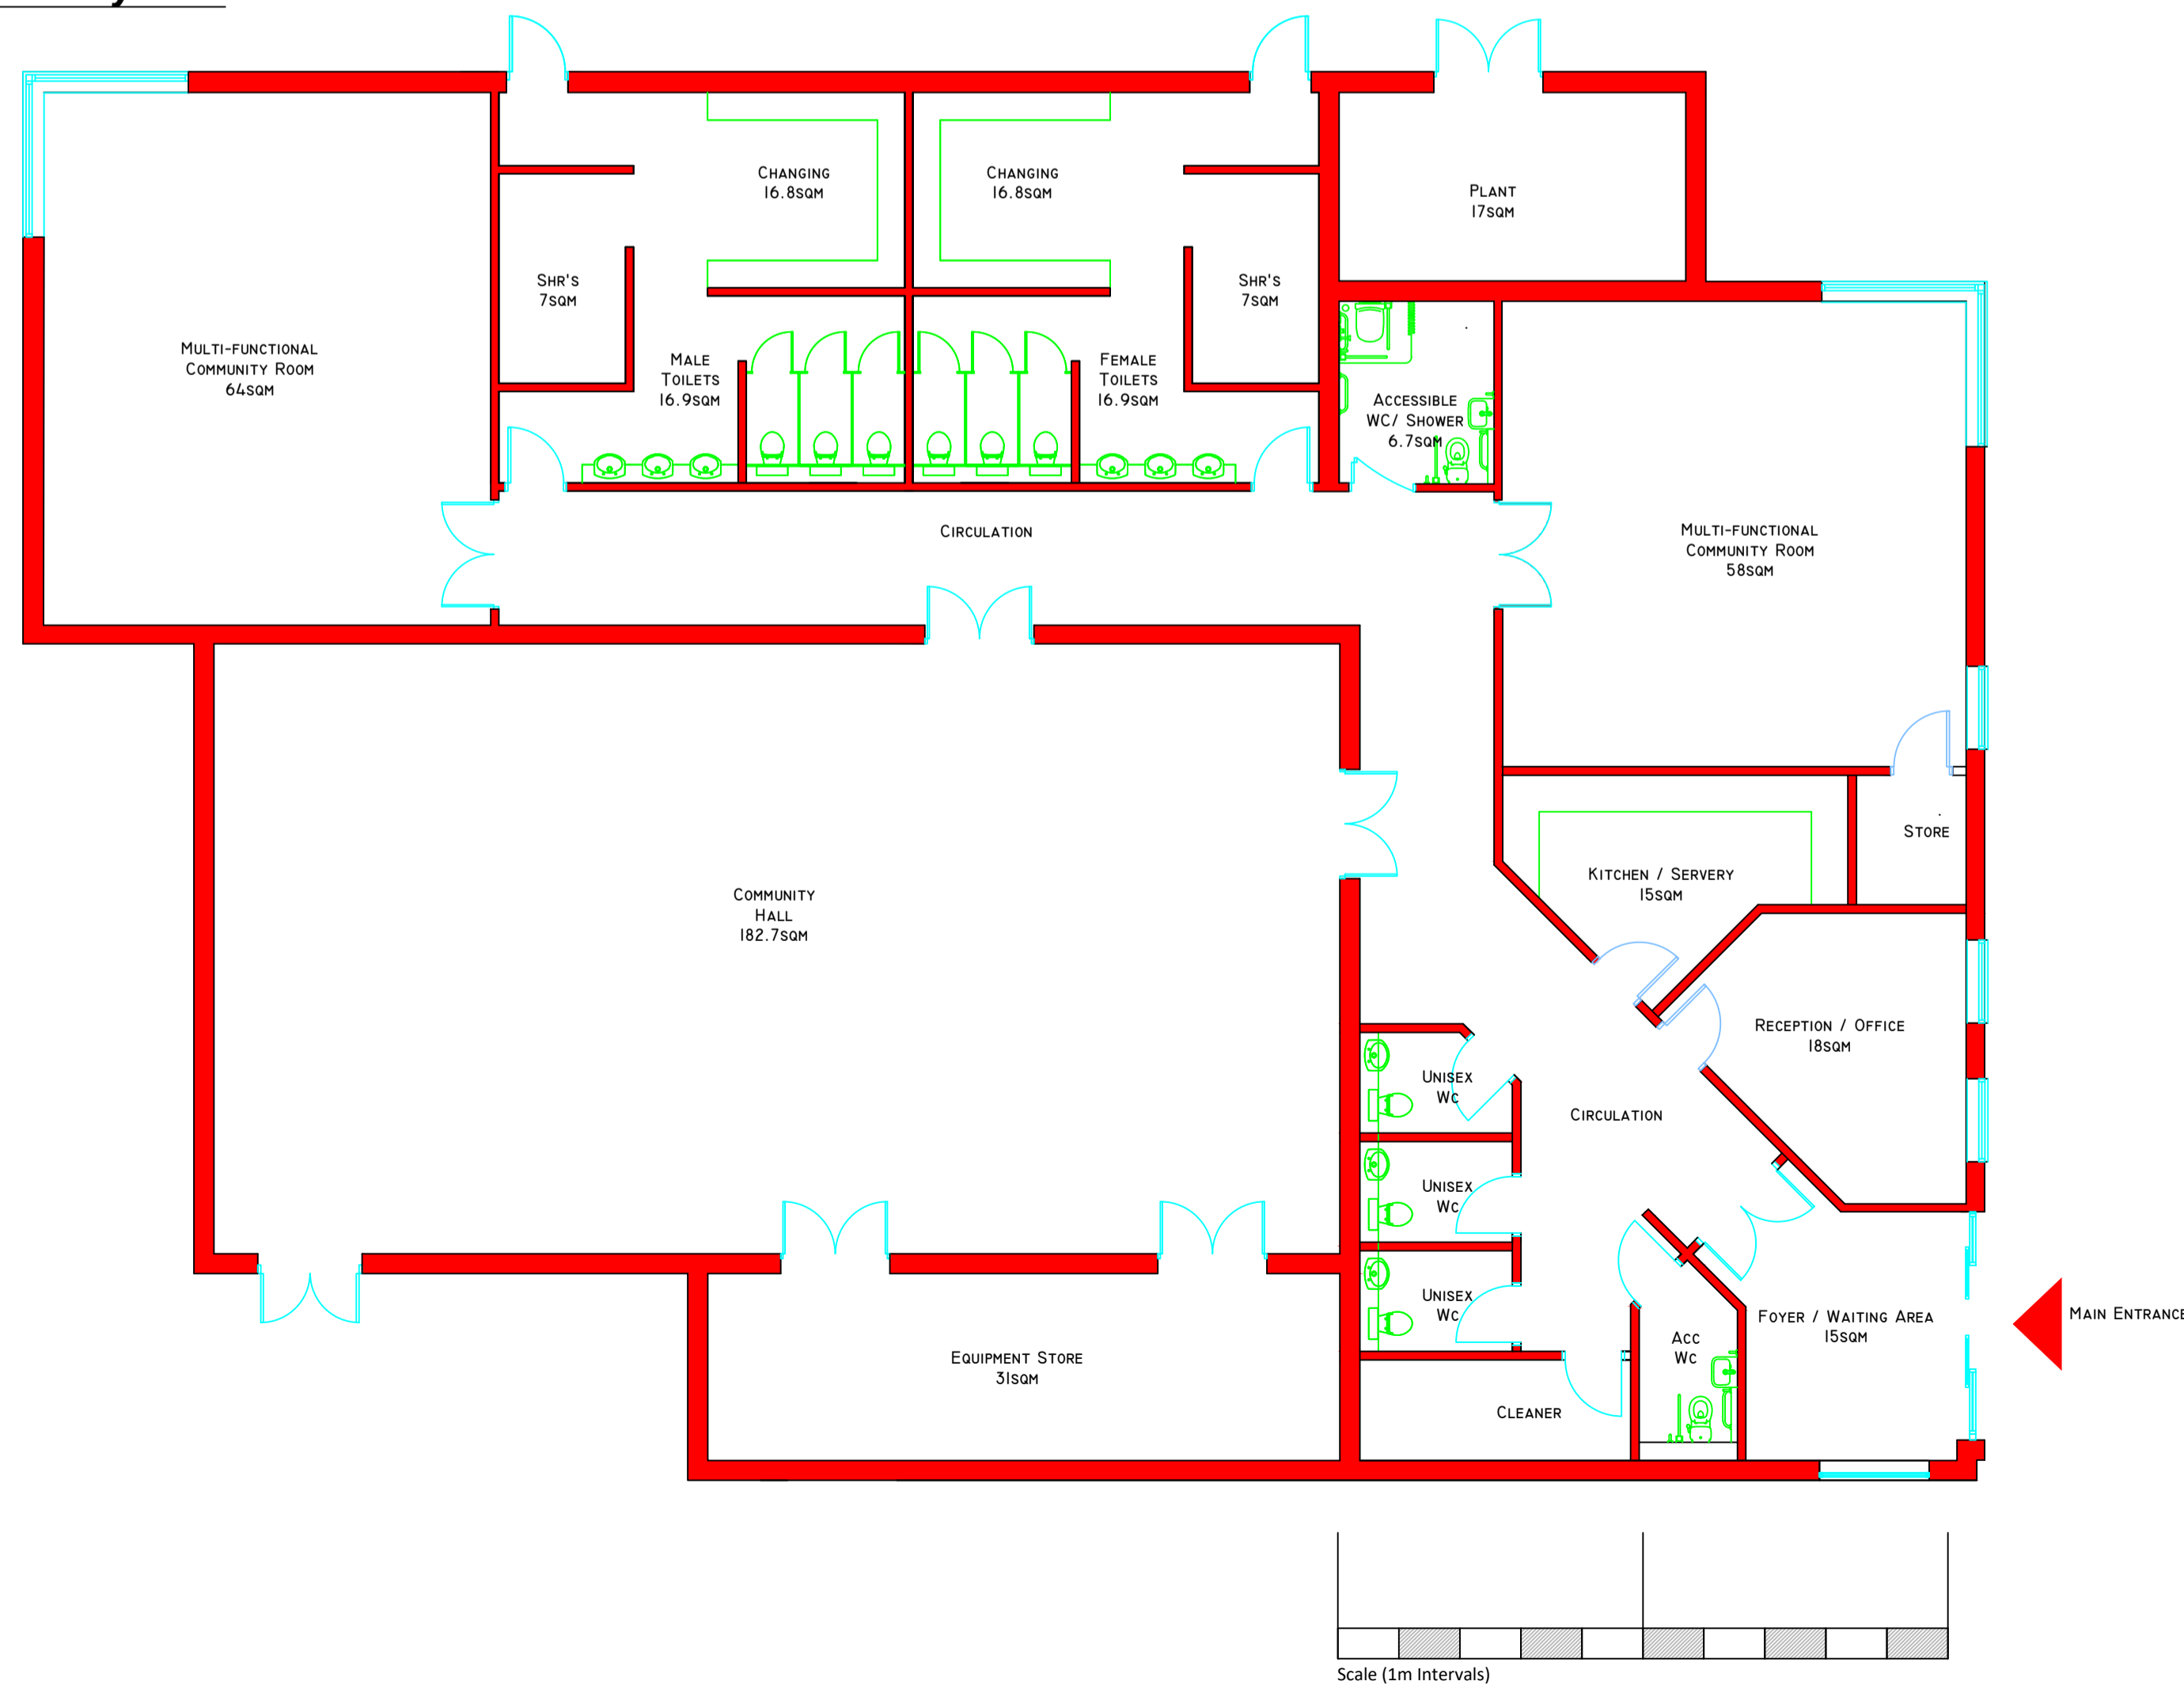

Rev	Date	Description

Design Services
Strategic Asset Management, Environment, Property & Commercial
Middlesbrough Council, Civic Centre, Middlesbrough, TS1 9FY
www.middlesbrough.gov.uk

Project
Community Facility

Drawing Title
Possible Designs

Scale
As Shown

File Ref
A256

Drawing No.
SK01

Date
Oct 2018

Drawn
ED

© COPYRIGHT: ALL RIGHTS RESERVED. This drawing must not be reproduced without permission. Do not scale. The contractor is responsible for checking dimensions which are in millimetres unless otherwise stated.