


APPENDIX 1 PLAN

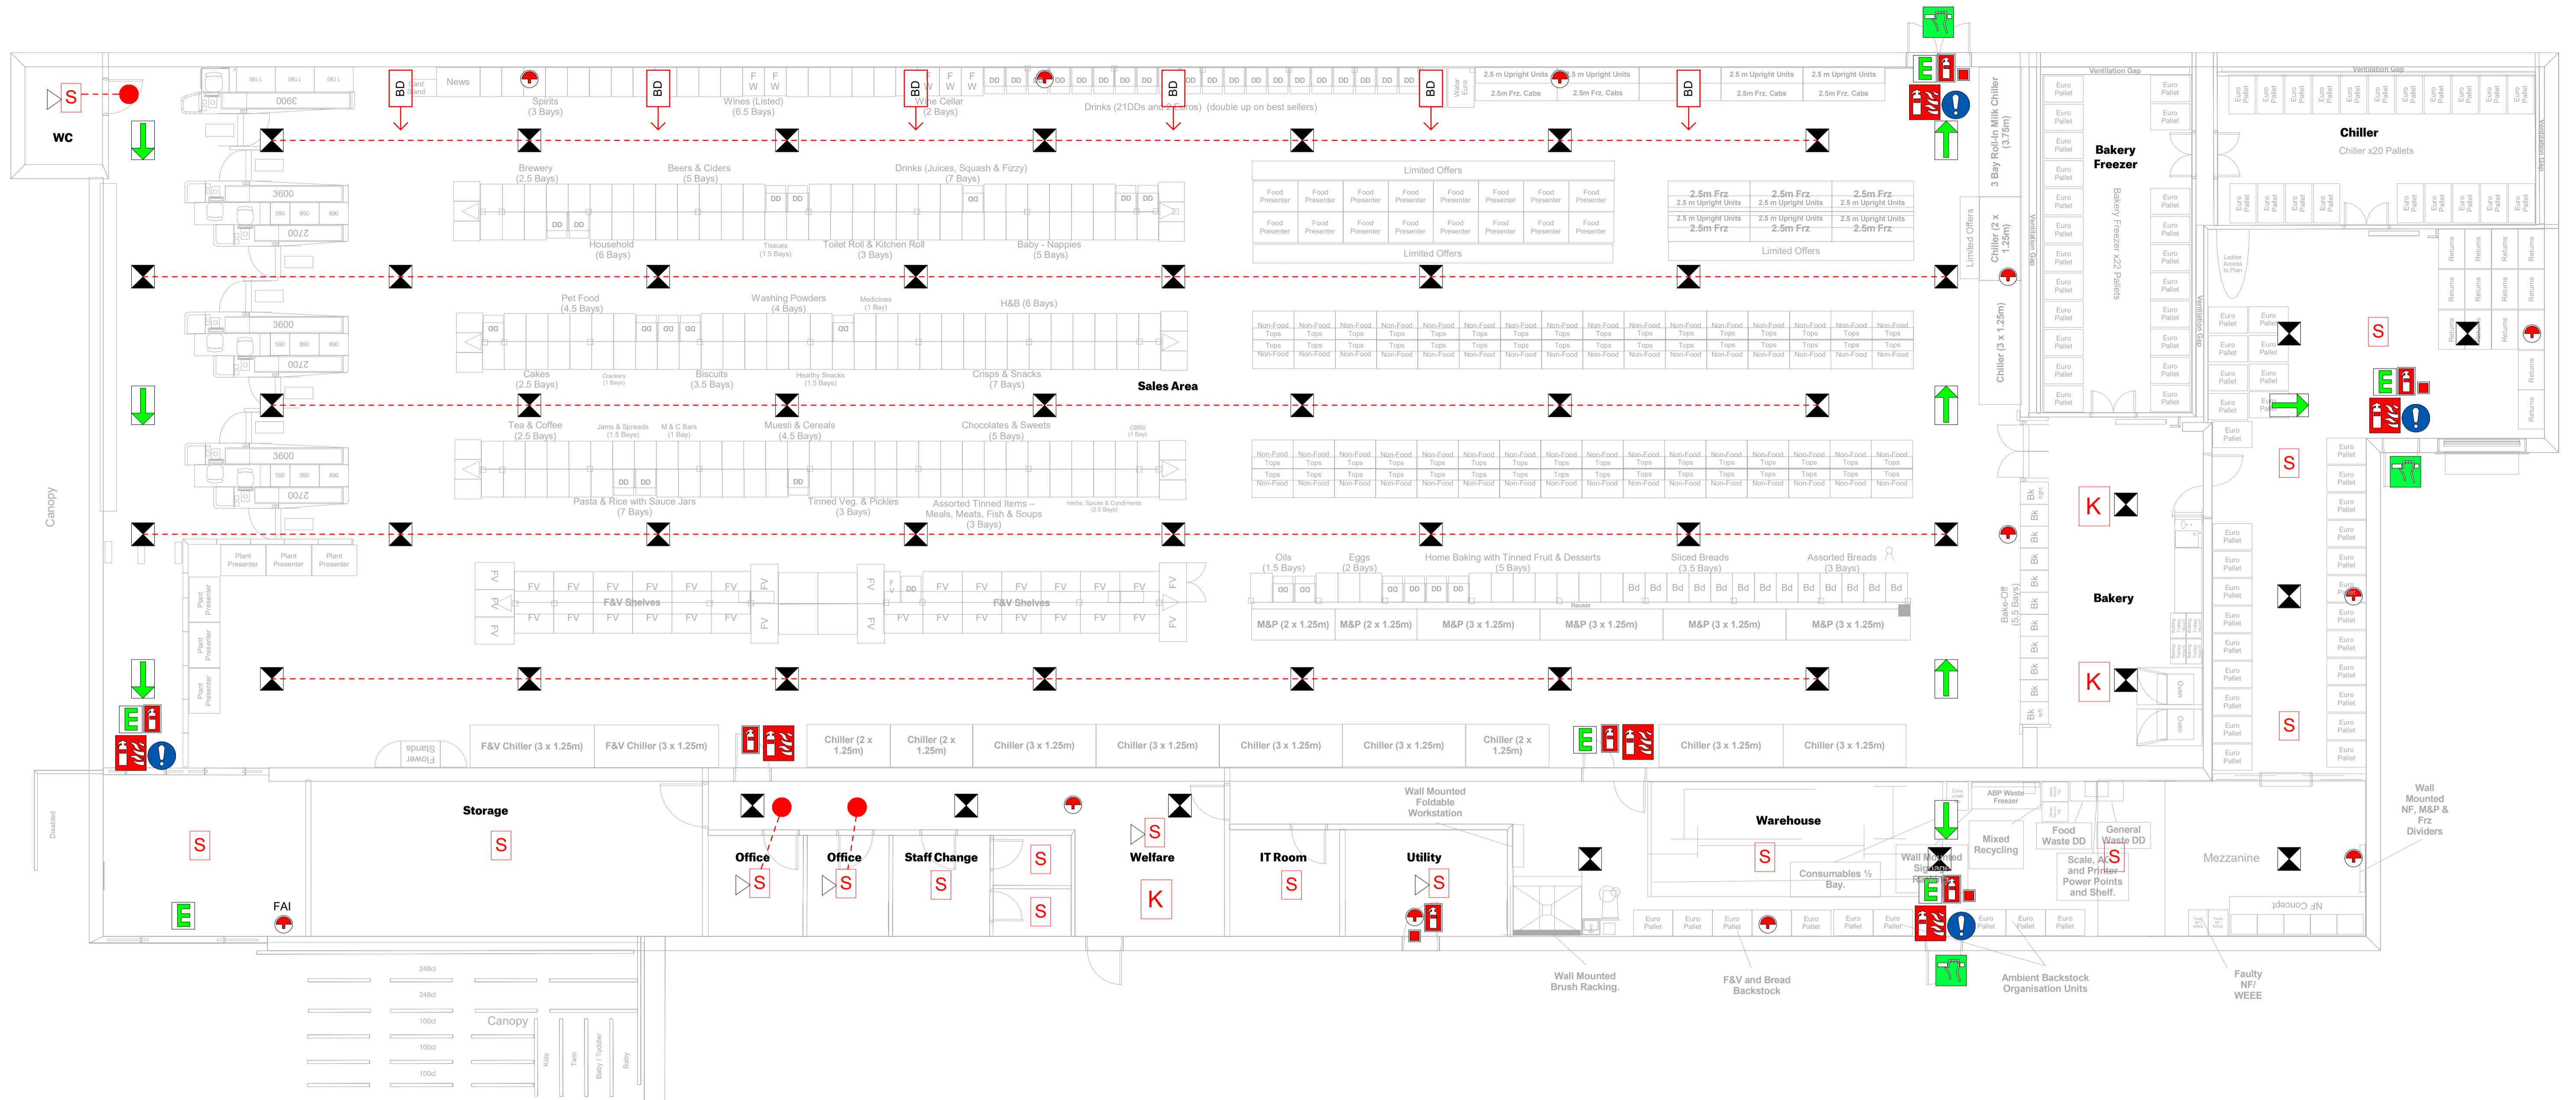

	Fire extinguisher(s) Type as BBS Specification		Emergency light		Remote Indicator
	Heat detector		Emergency exit illuminated sign		Smoke Beam
	Warning device sounder		Call point		Fire Alarm Interface
	Smoke detector		Directional escape signage		Fire Extinguisher Signage
	Sounder Beacon Base		Fire 'Action' Signage		Push bar to open

To be read in conjunction with Lidl BBS Specification and subject to detailed design by specialist M&E consultants. This drawing has been prepared for information only and is not to be used for costing, tender or construction purposes.

Store Specification  
**BBS 20 ECO**  
 Drawing Purpose  
**PLANNING**  
 This drawing has been prepared for the sole purpose of forming part of a planning application, and should not be used for any other purpose.

# SPACE

Spaceworks, Benton Park Road, Newcastle upon Tyne, NE7 7LX  
 T: +44 (0)1644 800 6660  
 www.spaceworksbbs.co.uk

Project <b>Brookfield (Middlesbrough)</b>					
Drawing Title <b>Alcohol Licensing Plan</b>					
Project No. <b>08291</b>	Drawing No. <b>ZZ-00-DR-A-700001</b>	Status <b>S3</b>	Revision <b>P1</b>	Scale of A1 <b>1:100</b>	
File Reference: <b>08291-SPACE-ZZ-00-DR-A-700001-S3-P1</b>					

