


NOTES :
THIS DRAWING CAN ONLY BE CONSIDERED AS A GENERAL CONCEPT FOR DEVELOPMENT.SUBJECT TO CHANGE
WITH UPDATED TOPOGRAPHICAL SURVEY ,DRAINAGE PROPOSALS DETENTION BASIN SIZE , ARBORICULTURAL &
ECOLOGY SURVEYS WITH REGARD TO BIODIVERSITY NET GAIN.

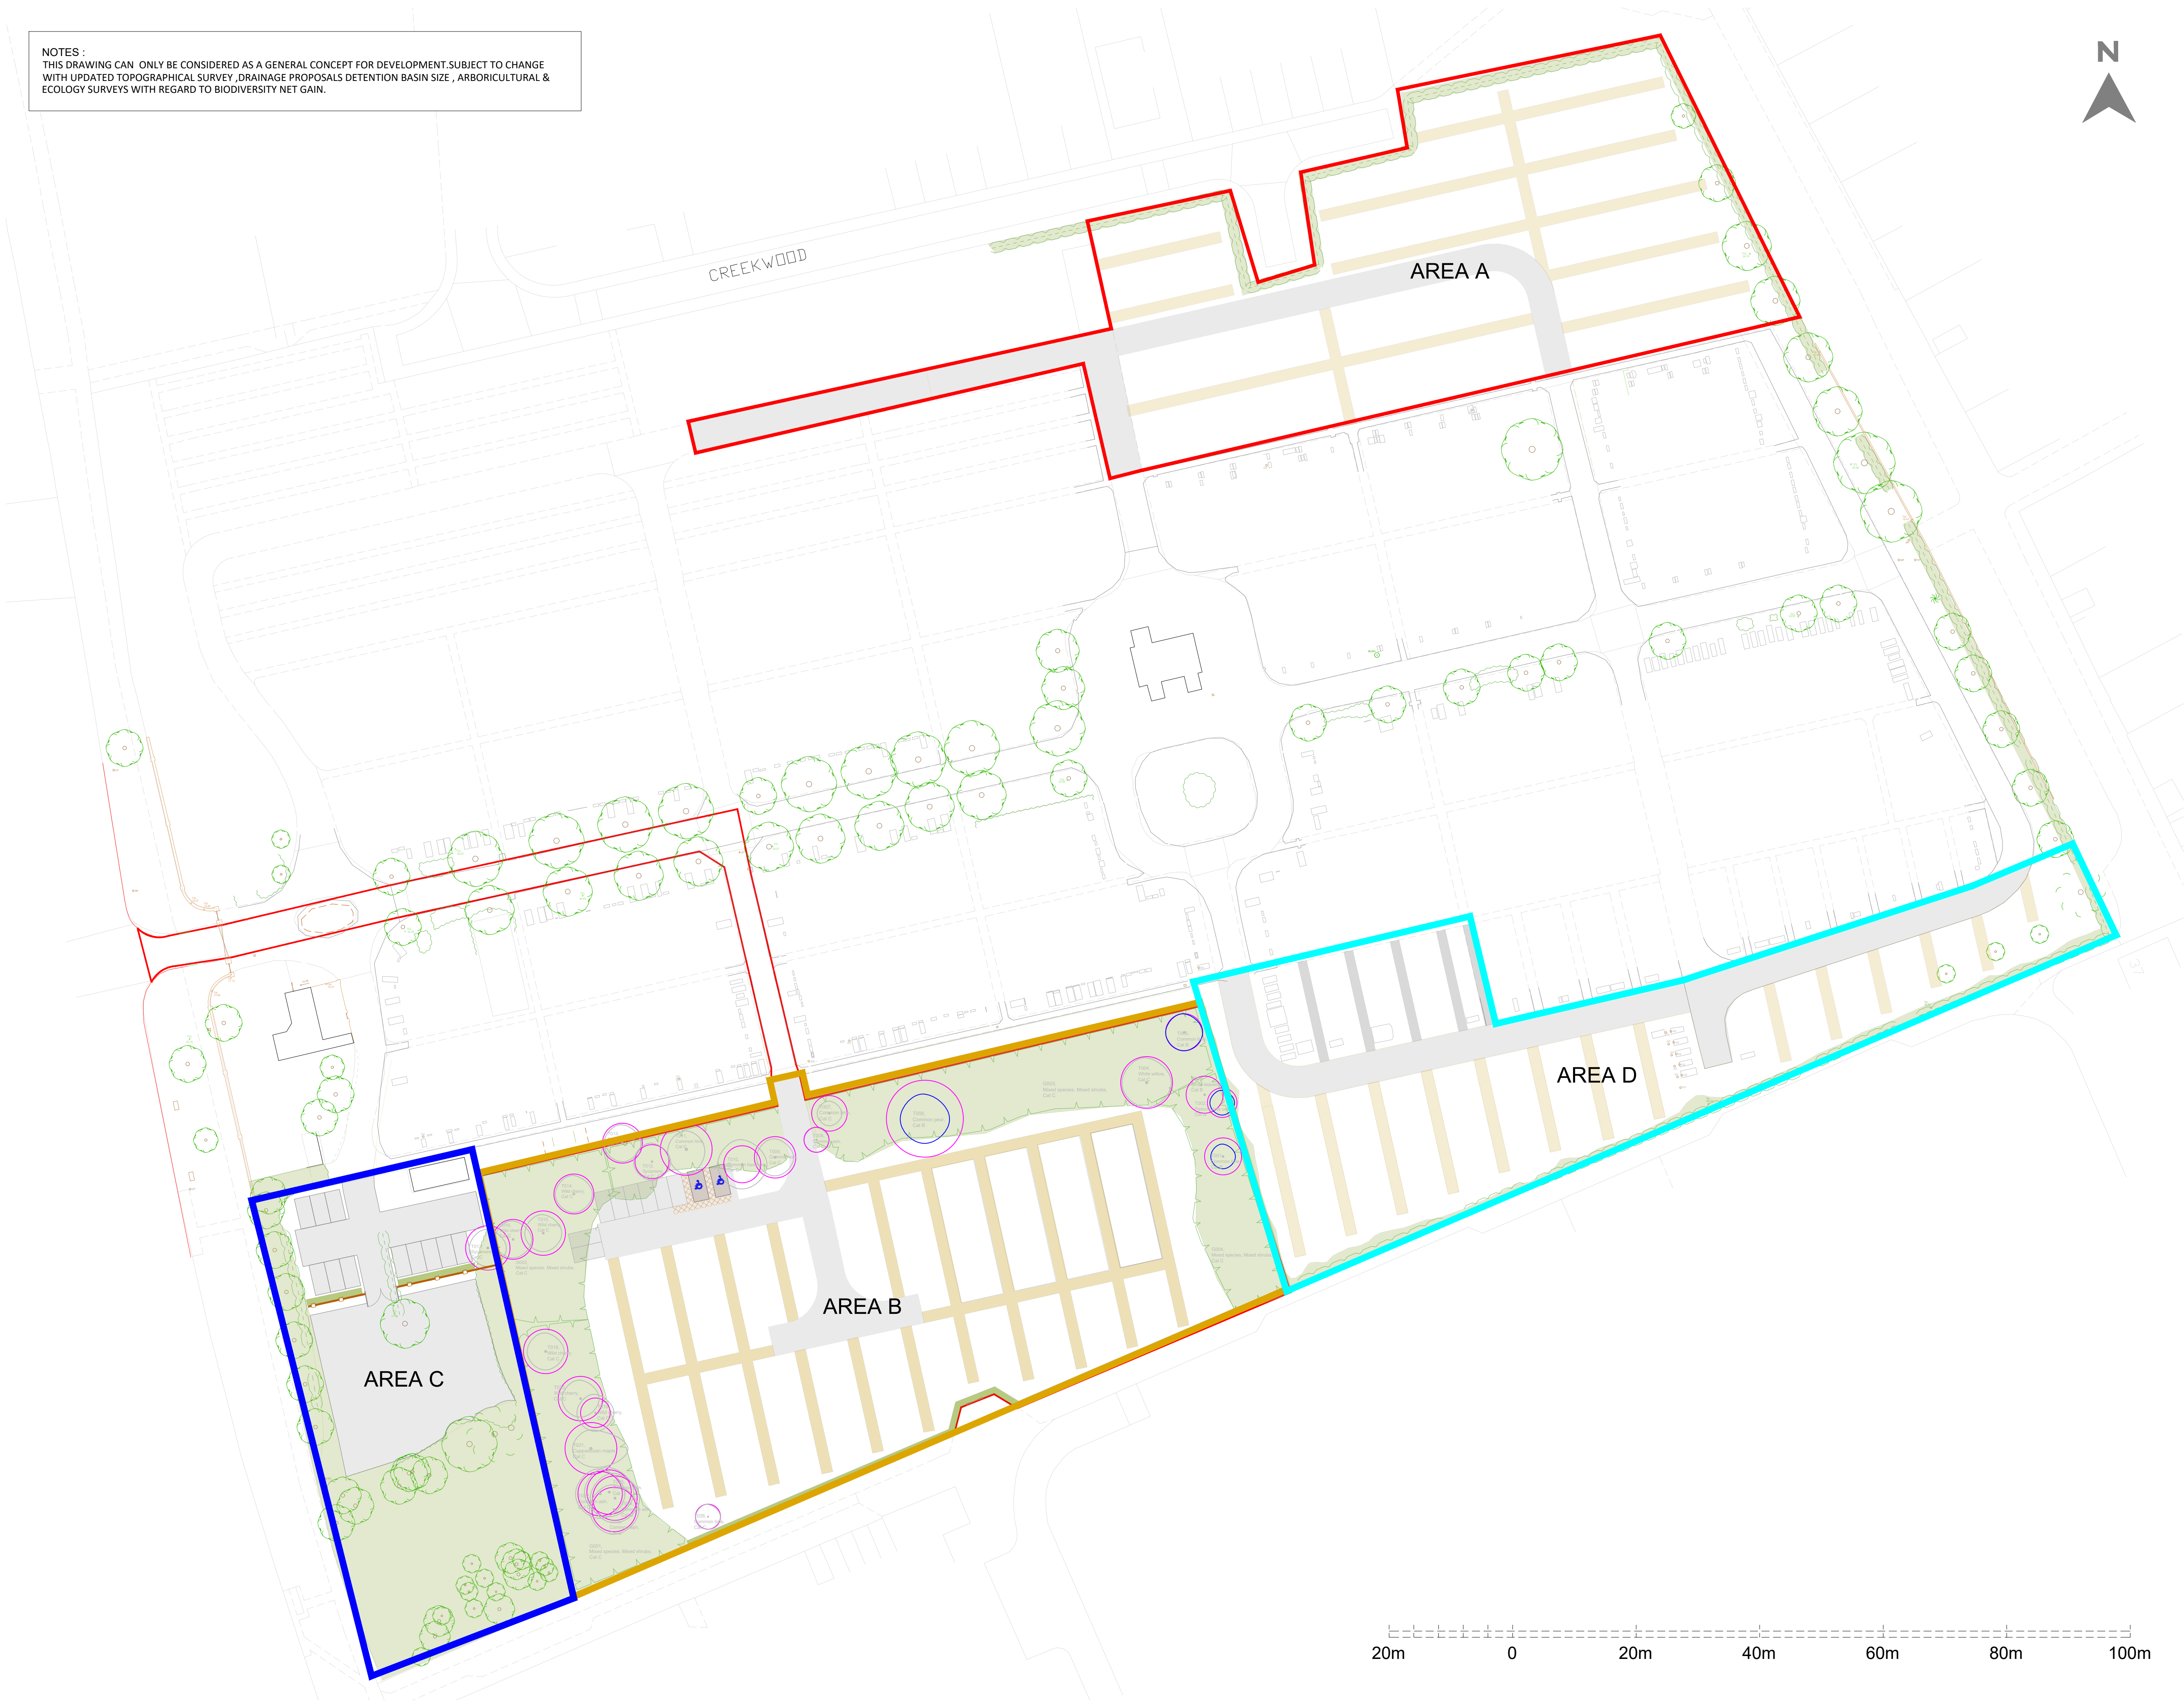

NOTE:
Discrepancies to be brought to the attention of the author. Not for construction.
Any areas given are approximate only and should be checked with the QS.
Electronic drawings are uncontrolled documents and are issued for information only. Any dimensions not nominated must be referred to the author for confirmation.
© The CDS Group
This document should not be relied on or used in circumstances other than those for which it was originally prepared and for which The CDS Group were commissioned.

KEY:



Rev.	Date	Revision Notes	By
01	01.07.25	Option 2 of 2 burials and a path preferred by client. amended accordingly and burial numbers adjusted .	PC
02	24.09.25	Amendments as per client instruction	PC
03	26.09.25	Amendments as per client instruction	PC

Client:
MIDDLESBROUGH COUNCIL

Project
THORNTREE CEMETERY

Title
BLOCK PLAN

Drawing No. CDS-C1163-P01-L-001	Rev 003
---	-------------------

Scale 1:500 @ A1	Date 05.03.2025
----------------------------	---------------------------

CDS	 Cemeteries & Crematoria	Drawn PC
	 Parks & Leisure	Checked BC
	 Environmental Solutions	